



\\CA0047-PPFSS01\WORKGROUP\01117\active\111710113_kal_lake_rd_14ave\08_drawing\02_sheets\02_Civil\C101.dwg

11.09.2025

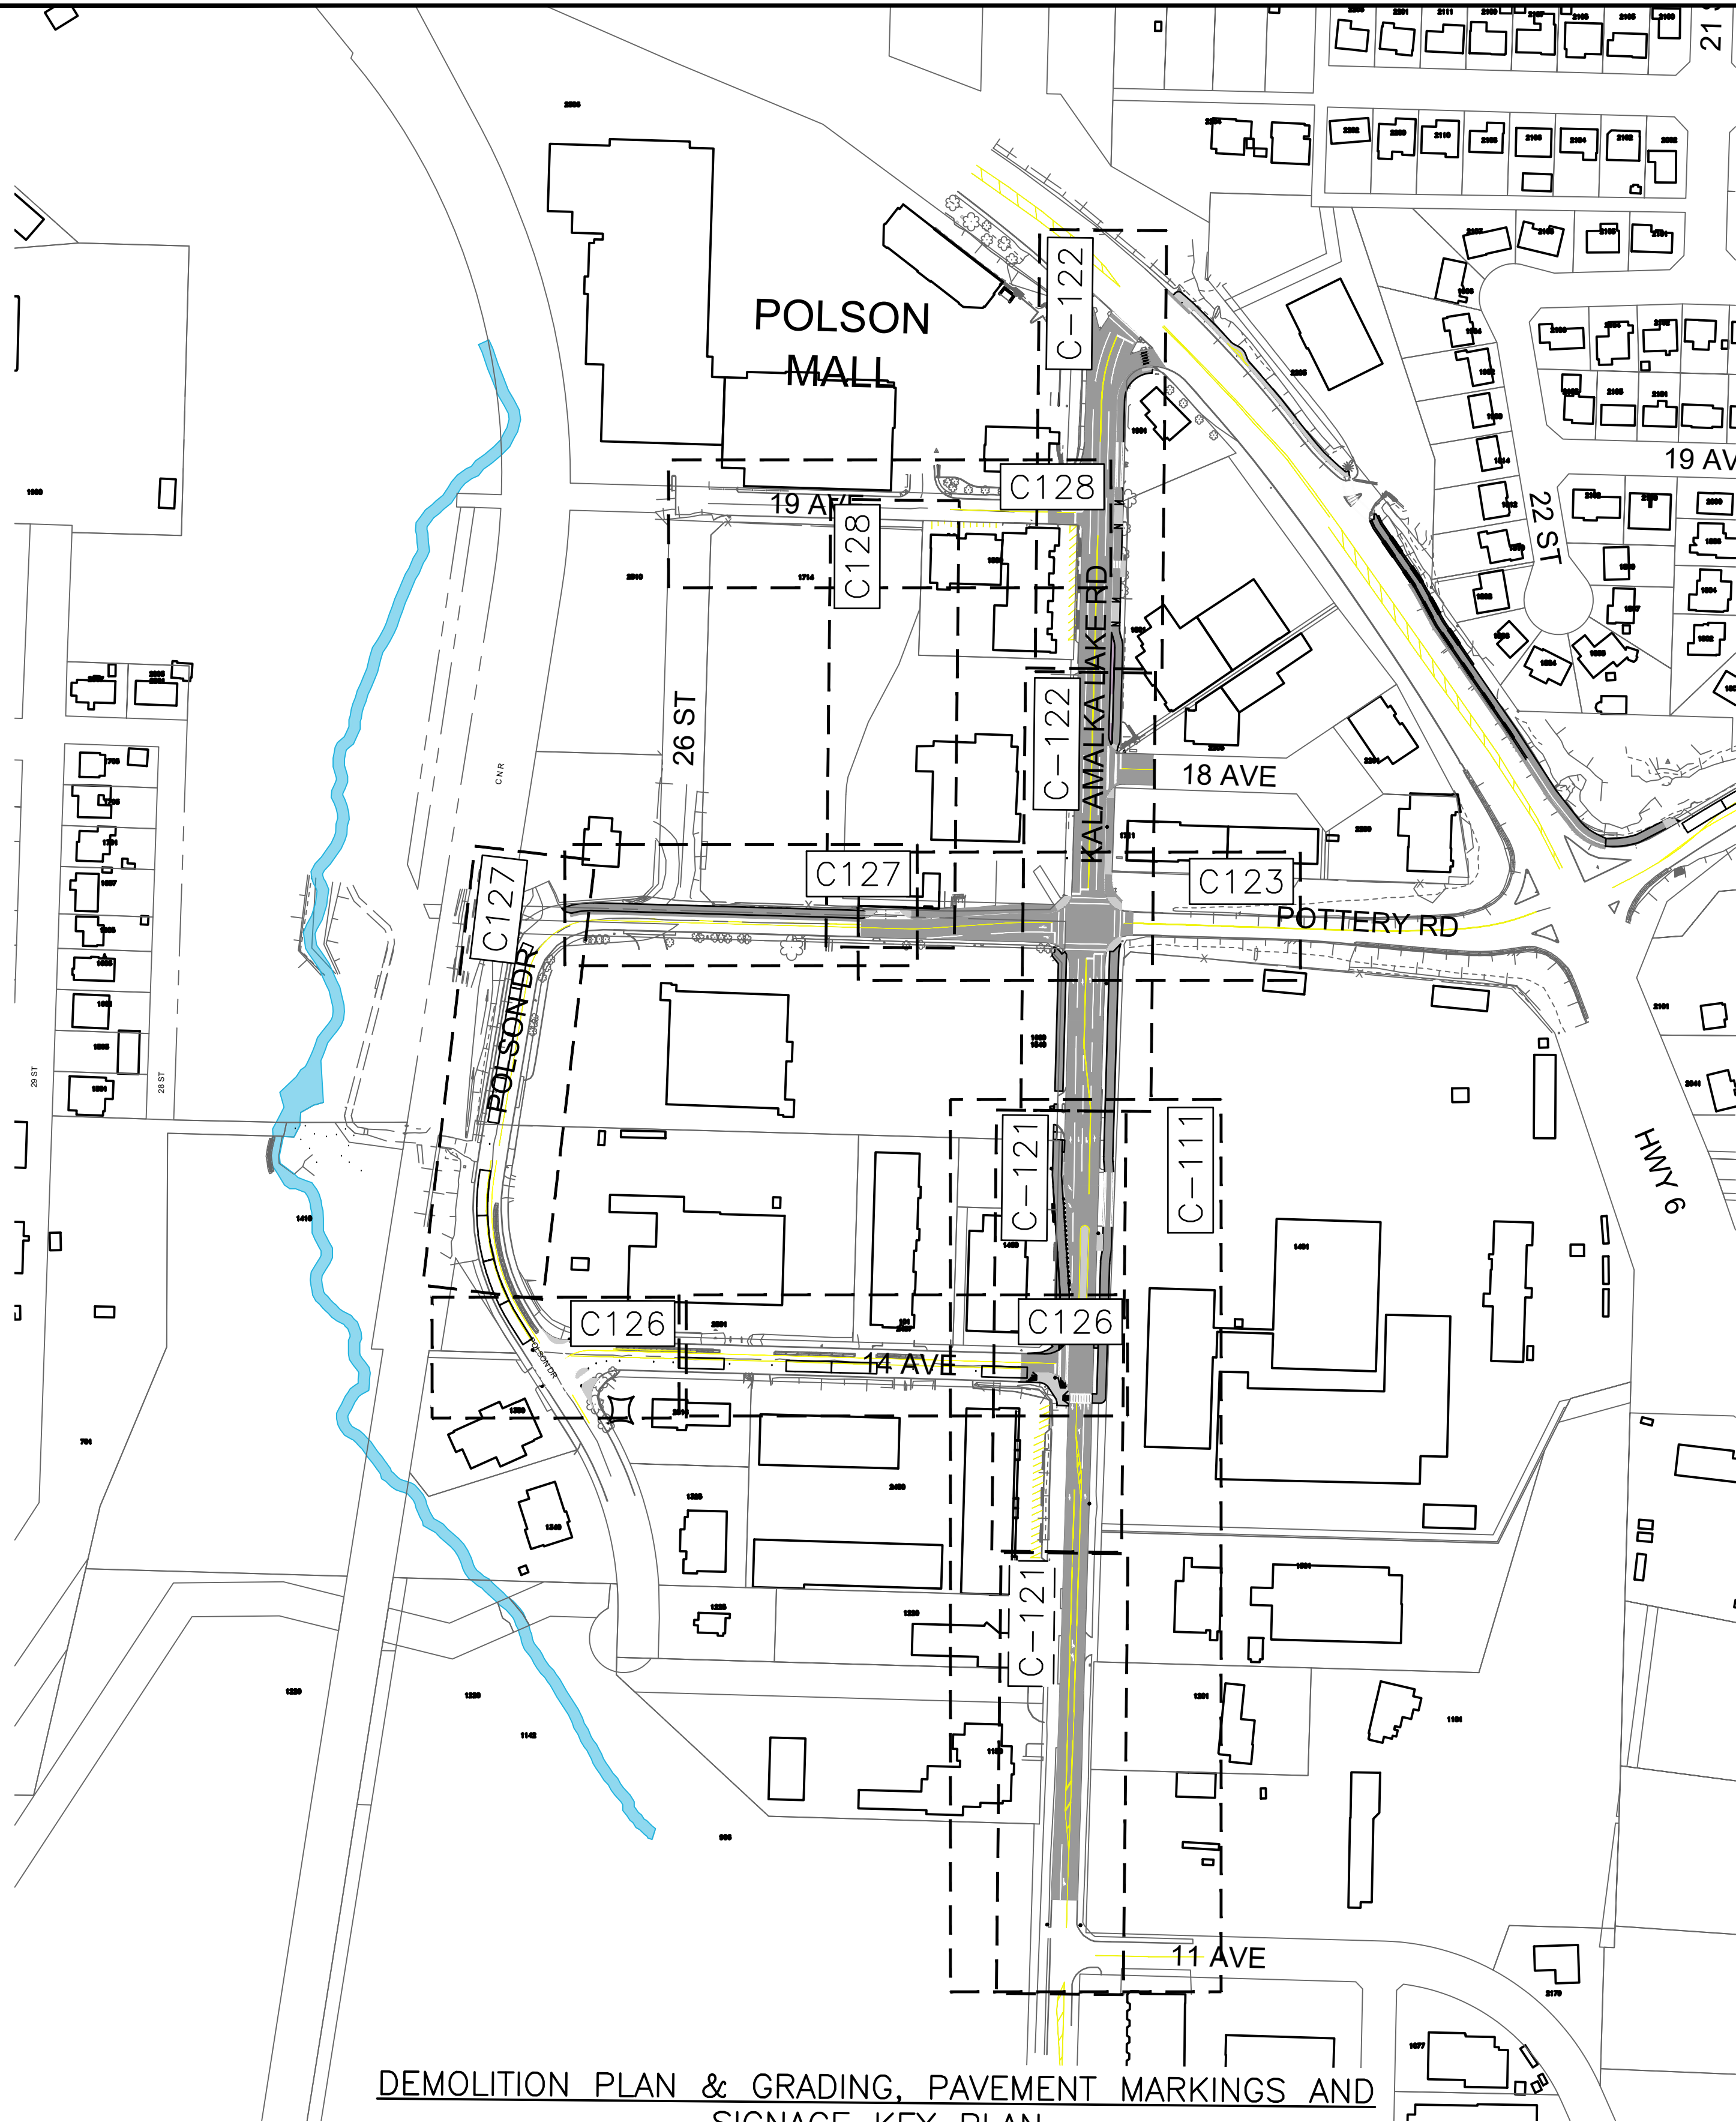

DEMOLITION PLAN & GRADING, PAVEMENT MARKINGS AND SIGNAGE KEY PLAN

1:2000

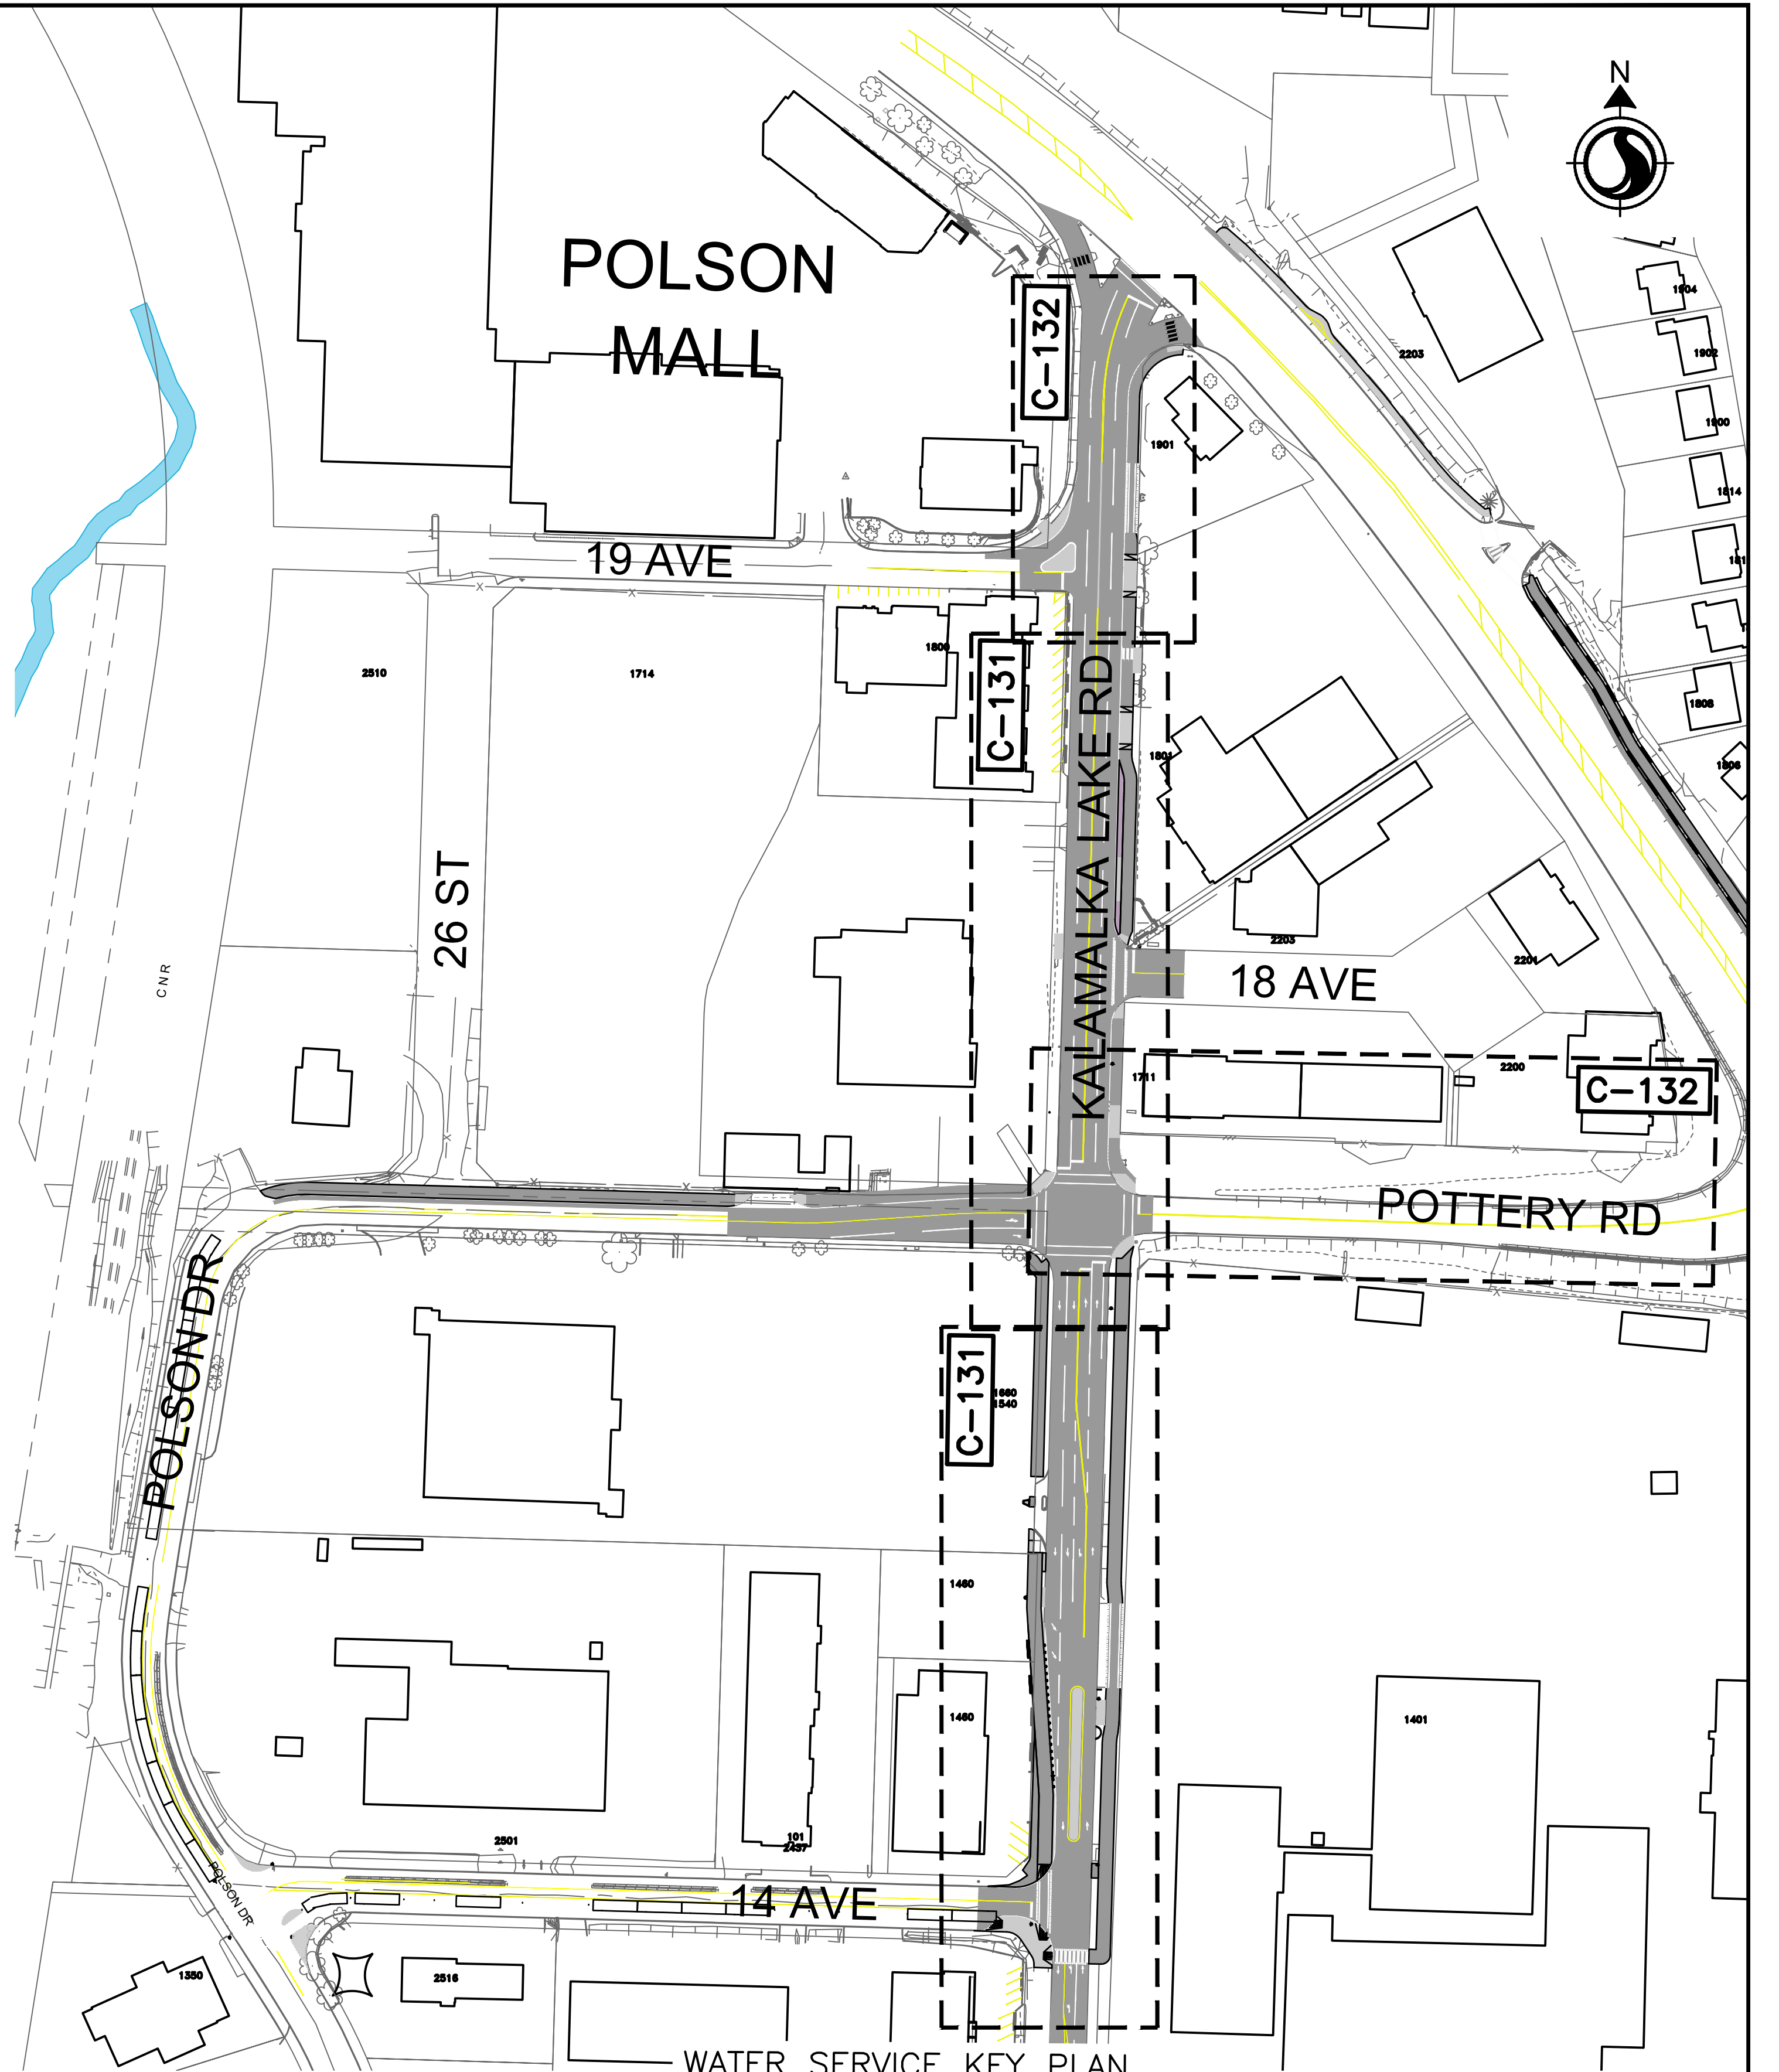

WATER SERVICE KEY PLAN

1:1250

REVISION INFORMATION						DESCRIPTION
ISSUE No.	DATE	DESIGNED	DRAWN	CHECKED		
1	24/01/31	JTP	CJM	JTP		ISSUED FOR CONCEPT DESIGN
2	24/03/04	JTP	CJM	JTP		RE-ISSUED FOR CONCEPT DESIGN
3	24/06/24	JTP	CJM	JTP		ISSUED FOR PRELIMINARY DESIGN
4	24/09/21	JTP	JTP	IB		ISSUED FOR ICBC ROAD SAFETY AUDIT
5	24/09/27	JTP	JJI	IB		ISSUED FOR DETAILED DESIGN
6	25/09/11	JTP	RPV	CK		ISSUED FOR GRANT FUNDING APPLICATION



ENGINEERING AND GIS SERVICES

SCALE
H: 1:1250
V: N/A

SHEET

4 OF -

TITLE
KEY PLAN (1 OF 2)


KALAMALKA LAKE ROAD - 14TH AVE TO HWY 6

DRAWING NUMBER

C101

\\cs0047-ppfsa01\workgroup\01117\active\1117\0113_kal_lake_rd_14ave\06_drawing\02_sheets\02_civil\C101.dwg

11.09.2025

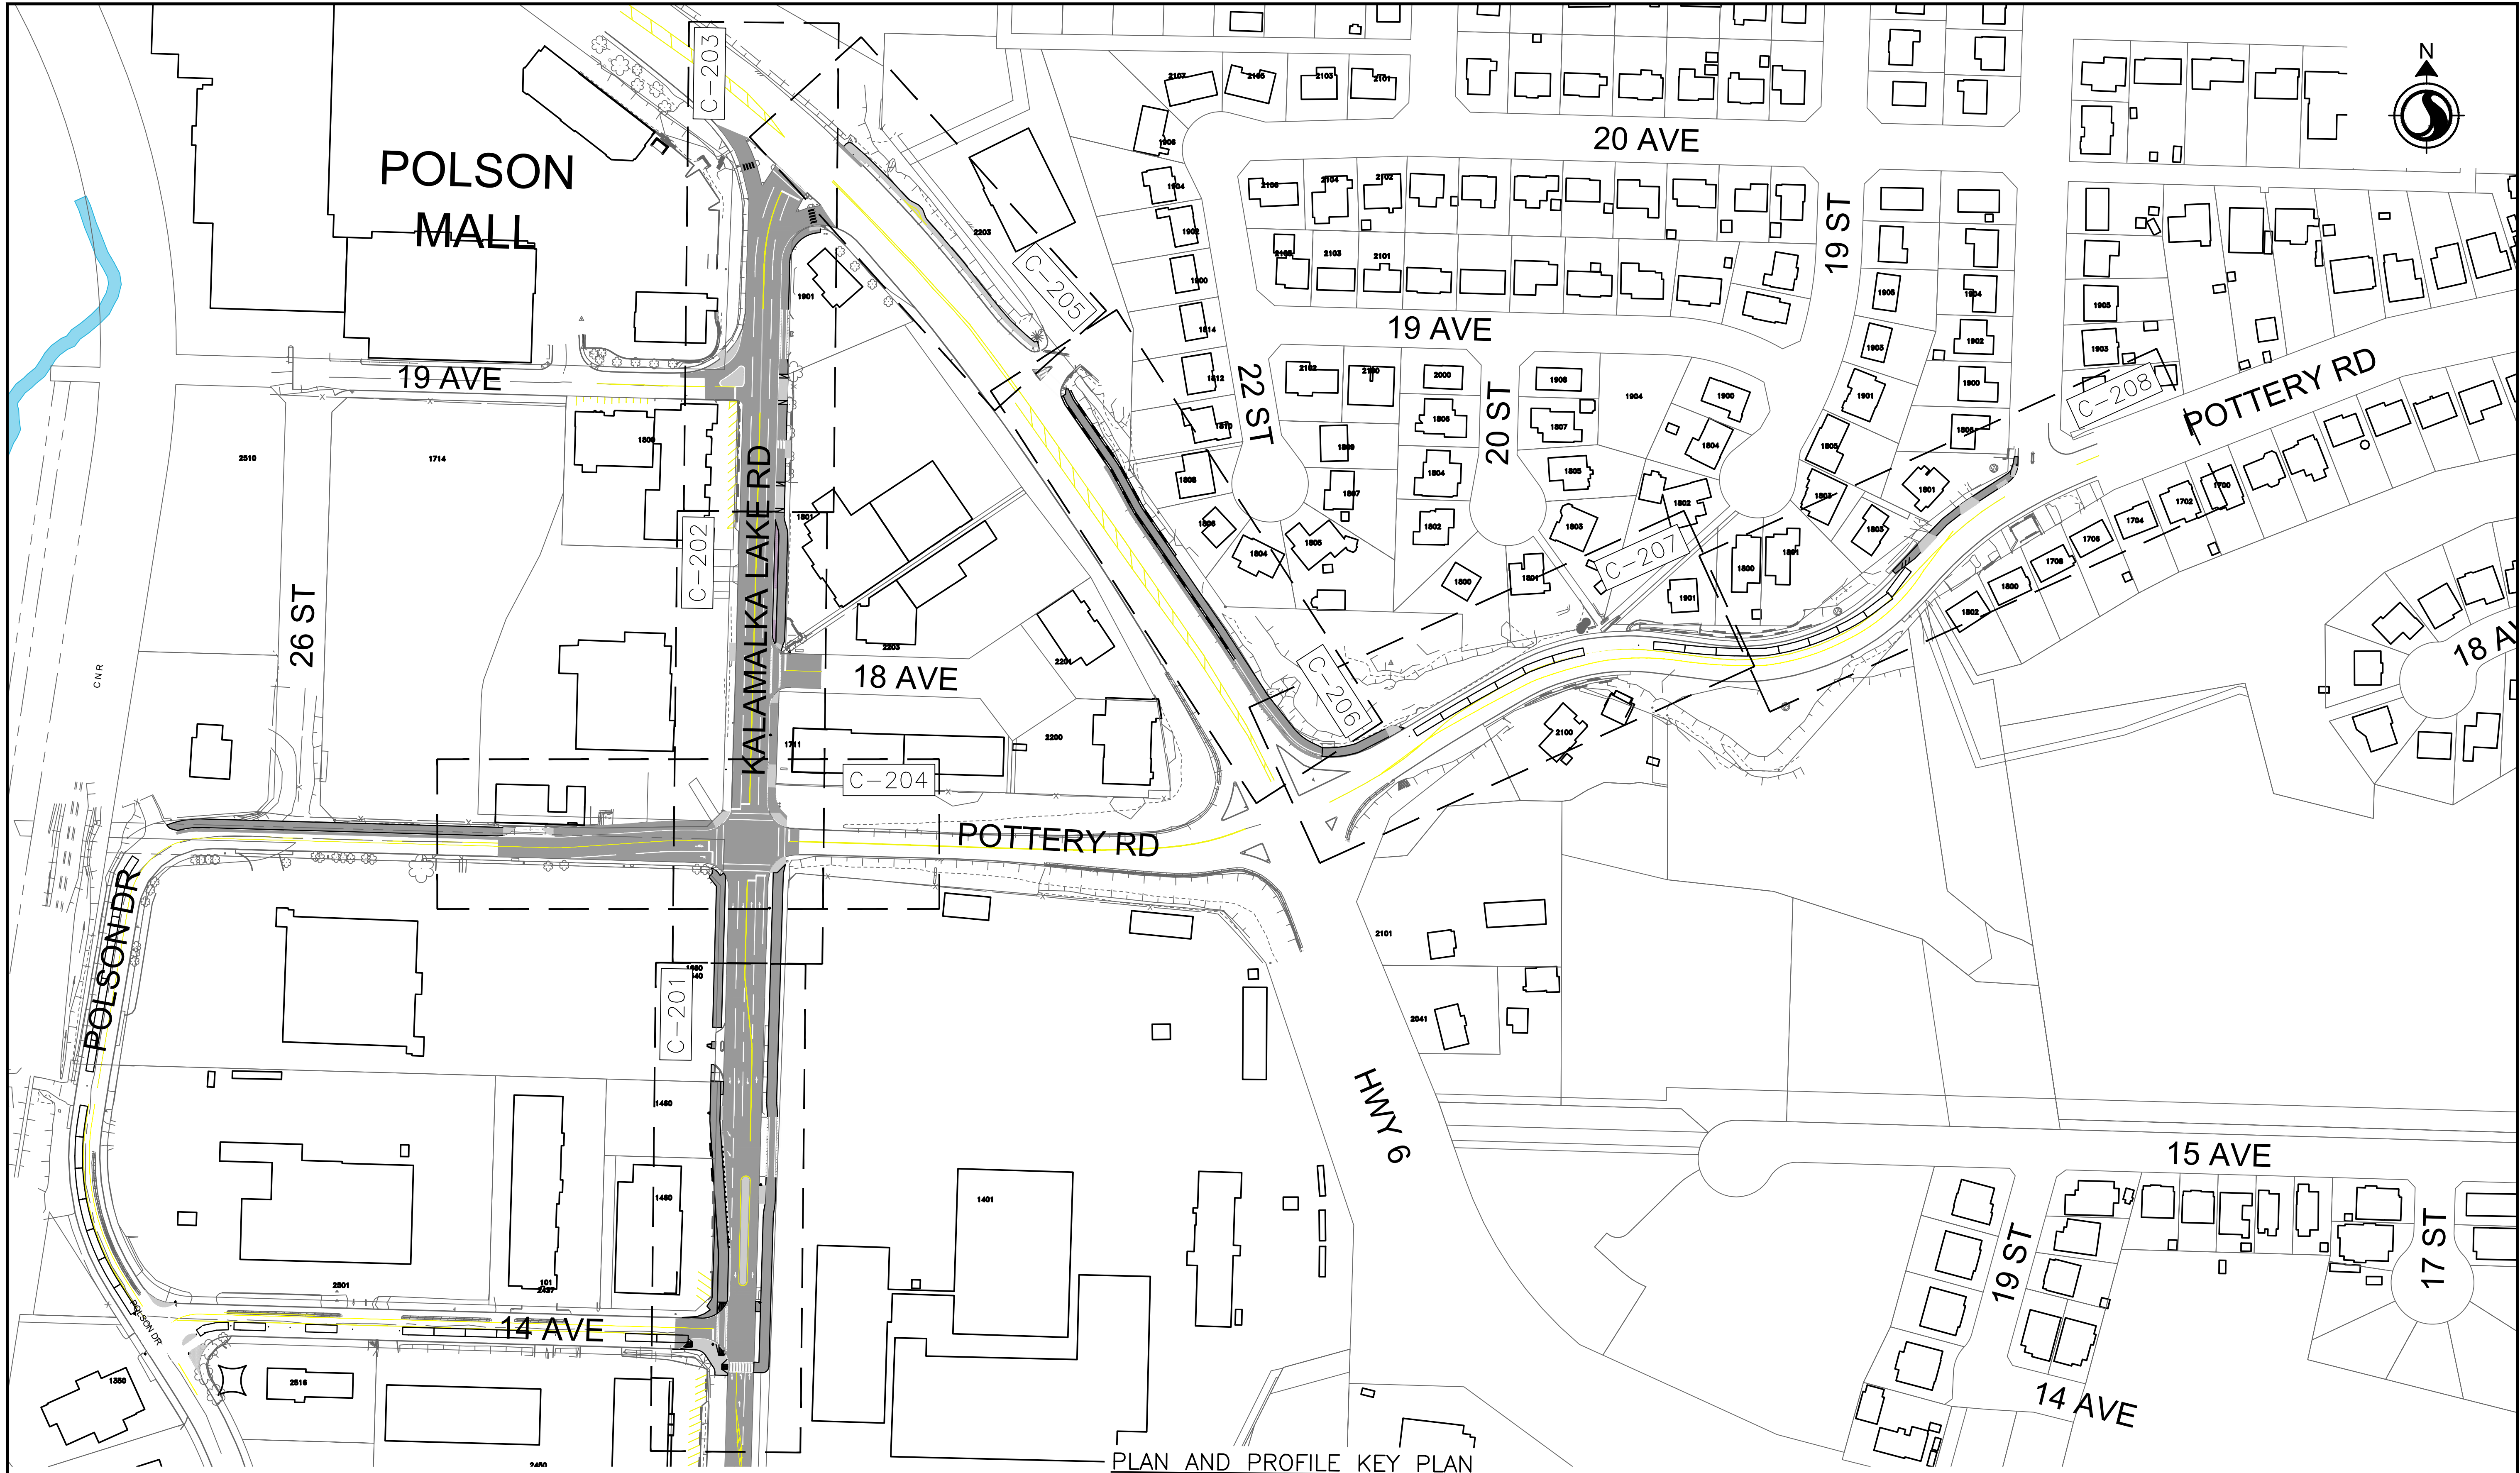

PLAN AND PROFILE KEY PLAN

REVISION INFORMATION					
ISSUE No.	DATE	DESIGNED	DRAWN	CHECKED	DESCRIPTION
1	24/01/31	JTP	CJM	JTP	ISSUED FOR CONCEPT DESIGN
2	24/03/04	JTP	CJM	JTP	RE-ISSUED FOR CONCEPT DESIGN
3	24/06/24	JTP	CJM	JTP	ISSUED FOR PRELIMINARY DESIGN
4	24/09/21	JTP	JTP	IB	ISSUED FOR IBCB ROAD SAFETY AUDIT
5	24/09/27	JTP	JJI	IB	ISSUED FOR DETAILED DESIGN
6	25/09/11	JTP	RPV	CK	ISSUED FOR GRANT FUNDING APPLICATION





CITY OF
Vernon

ENGINEERING AND GIS SERVICES

SCALE
H: 1:1250
V: N/A


SHEET
5 OF -

TITLE
KEY PLAN (2 of 2)

DRAWING NUMBER
KALAMALKA LAKE ROAD - 14TH AVE TO HWY 6
C102

\\C:\0047-PPF501\WORK\GROUP\01117\active\111710113_kal_lake_rd_14ave\08_drawing\02_sheets\02_C121.dwg

11.09.2025

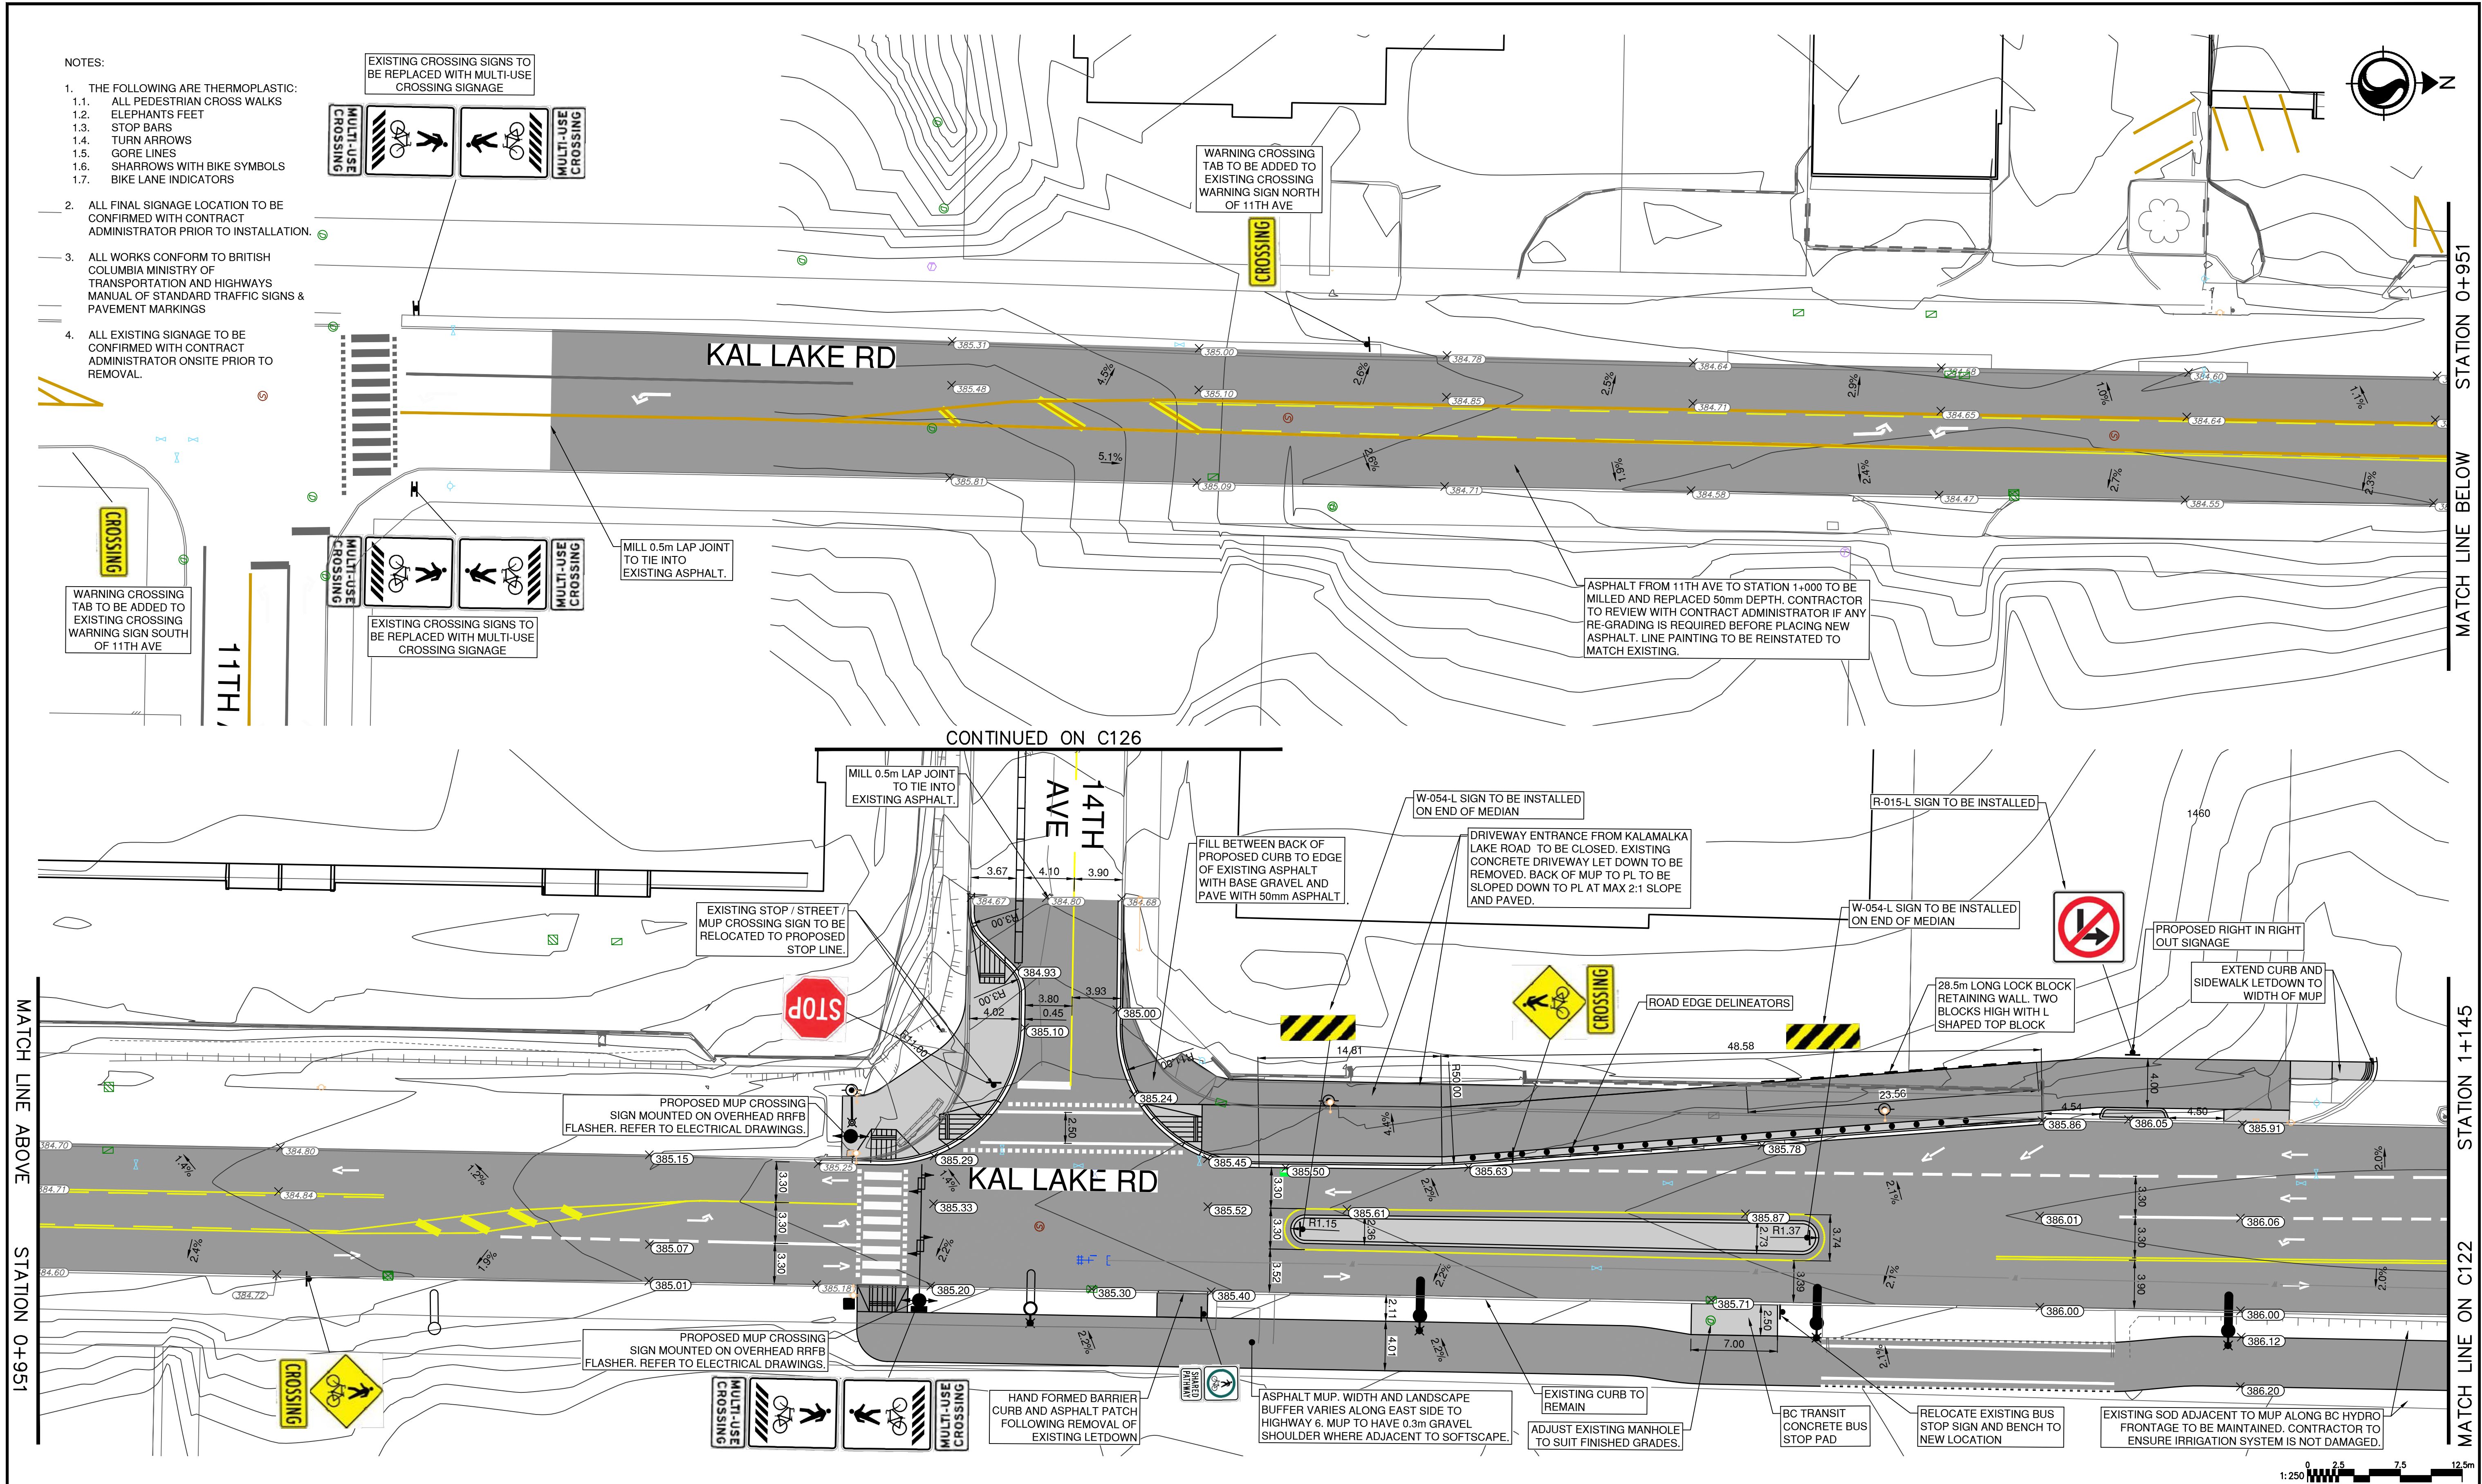

ISSUE No.	DATE	DESIGNED	DRAWN	CHECKED	DESCRIPTION
1	24/01/31	JTP	CJM	JTP	ISSUED FOR CONCEPT DESIGN
2	24/03/04	JTP	CJM	JTP	RE-ISSUED FOR CONCEPT DESIGN
3	24/06/24	JTP	CJM	JTP	ISSUED FOR PRELIMINARY DESIGN
4	24/09/21	JTP	JTP	IB	ISSUED FOR IBCB ROAD SAFETY AUDIT
5	24/09/27	JTP	JJI	IB	ISSUED FOR DETAILED DESIGN
6	25/09/11	JTP	RPV	CK	ISSUED FOR GRANT FUNDING APPLICATION



CITY OF
Vernon

ENGINEERING AND GIS SERVICES

SCALE
H: 1:250
V: 1:50


SHEET
6 OF -

TITLE
GRADING, PAVEMENT MARKINGS AND SIGNAGE
KALAMALKA LAKE ROAD 1+000 - 1+140

DRAWING NUMBER
KALAMALKA LAKE ROAD - 14TH AVE TO HWY 6
C121

\\C:\0047-PPFSS01\WORKGROUP\01117\active\111710113_kal_lake_rd_14ave\08_drawing\02_sheets\02_Civil\C121.dwg

11.09.2025

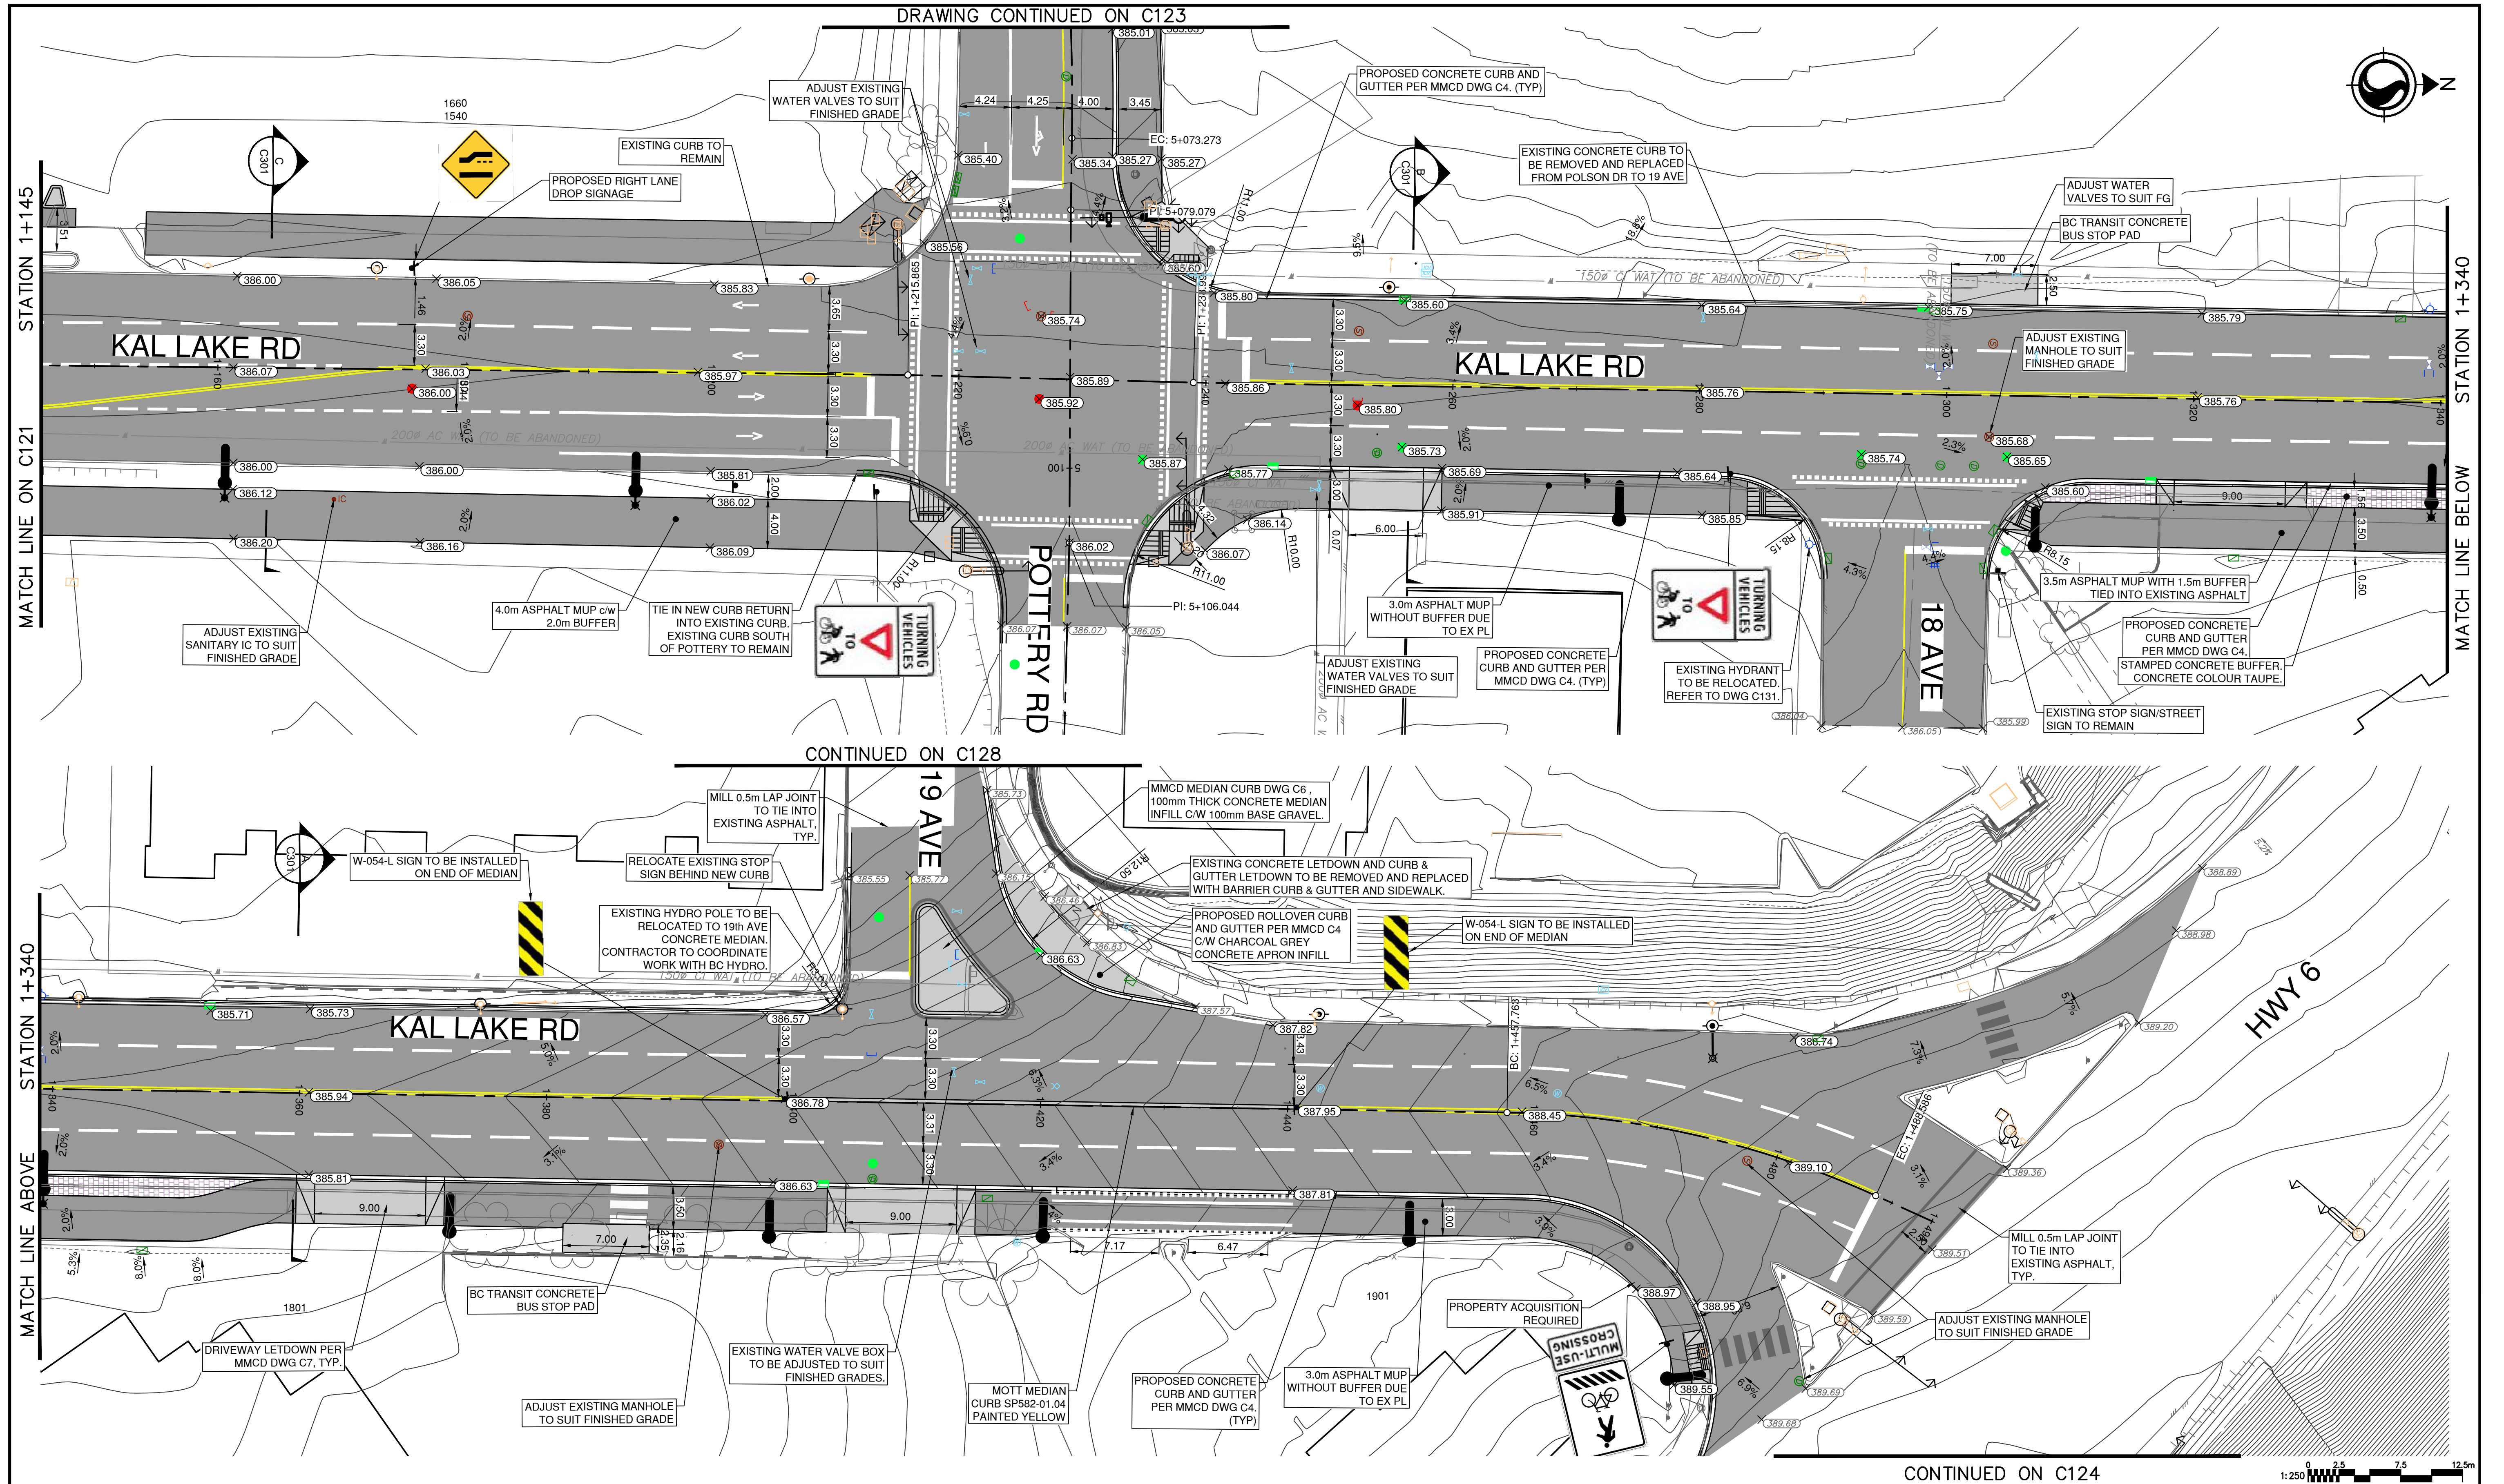

ISSUE No.	DATE	DESIGNED	DRAWN	CHECKED	DESCRIPTION
1	24/01/31	JTP	CJM	JTP	ISSUED FOR CONCEPT DESIGN
2	24/03/04	JTP	CJM	JTP	RE-ISSUED FOR CONCEPT DESIGN
3	24/06/24	JTP	CJM	JTP	ISSUED FOR PRELIMINARY DESIGN
4	24/09/27	JTP	JTP	IB	ISSUED FOR IBCB ROAD SAFETY AUDIT
5	24/09/27	JTP	JJI	IB	ISSUED FOR DETAILED DESIGN
6	25/09/11	JTP	RPV	CK	ISSUED FOR GRANT FUNDING APPLICATION



SCALE
H: 1:250
V: 1:50


SHEET
7 OF -

TITLE
GRADING, PAVEMENT MARKINGS AND SIGNAGE
KALAMALKA LAKE ROAD 1+140 - 1+490

DRAWING NUMBER
KALAMALKA LAKE ROAD - 14TH AVE TO HWY 6
C122

\\CA0047-PPFSS01\WORKGROUP\01117\active\111710113_kal_lake_rd_14ave\08_drawing\02_sheets\02_Civil\C121.dwg

11.09.2025

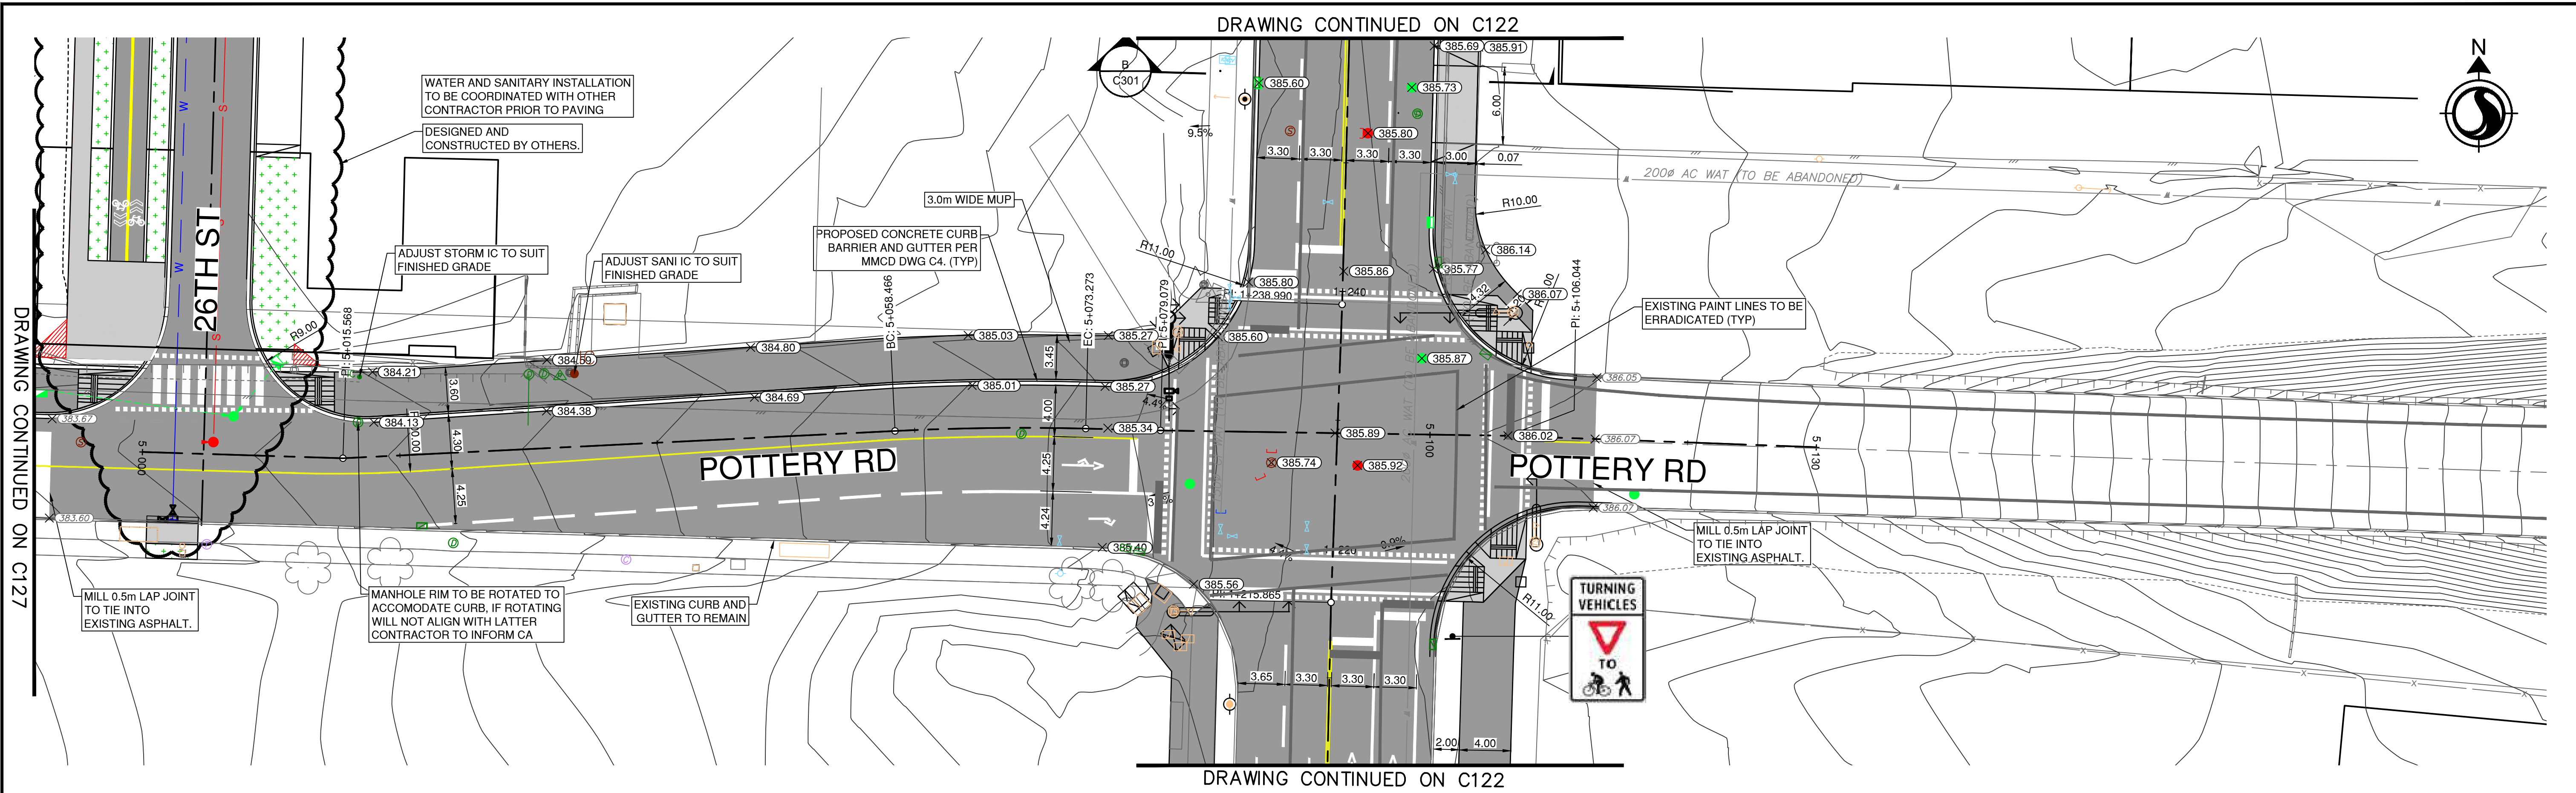

ISSUE / REVISION INFORMATION	ISSUE No.	DATE	DESIGNED	DRAWN	CHECKED	DESCRIPTION
	1	24/01/31	JTP	CJM	JTP	ISSUED FOR CONCEPT DESIGN
	2	24/03/04	JTP	CJM	JTP	RE-ISSUED FOR CONCEPT DESIGN
	3	24/06/24	JTP	CJM	JTP	ISSUED FOR PRELIMINARY DESIGN
	4	24/09/21	JTP	JTP	IB	ISSUED FOR ICBC ROAD SAFETY AUDIT
	5	24/09/27	JTP	JJI	IB	ISSUED FOR DETAILED DESIGN
	6	25/09/11	JTP	RPV	CK	ISSUED FOR GRANT FUNDING APPLICATION





CITY OF
Vernon
ENGINEERING AND GIS SERVICES

SCALE
H: 1:250
V: 1:50


SHEET
8 OF -

TITLE
GRADING, PAVEMENT MARKINGS AND SIGNAGE
POTTERY ROAD STATION 5+000 - 5+130

DRAWING NUMBER
KALAMALKA LAKE ROAD - 14TH AVE TO HWY 6
C123

\\C:\0047-PPFSS01\WORKGROUP\01117\active\111710113_kal_lake_rd_14ave\06_drawing\02_sheets\02_Civil\0121.dwg

11.09.2025

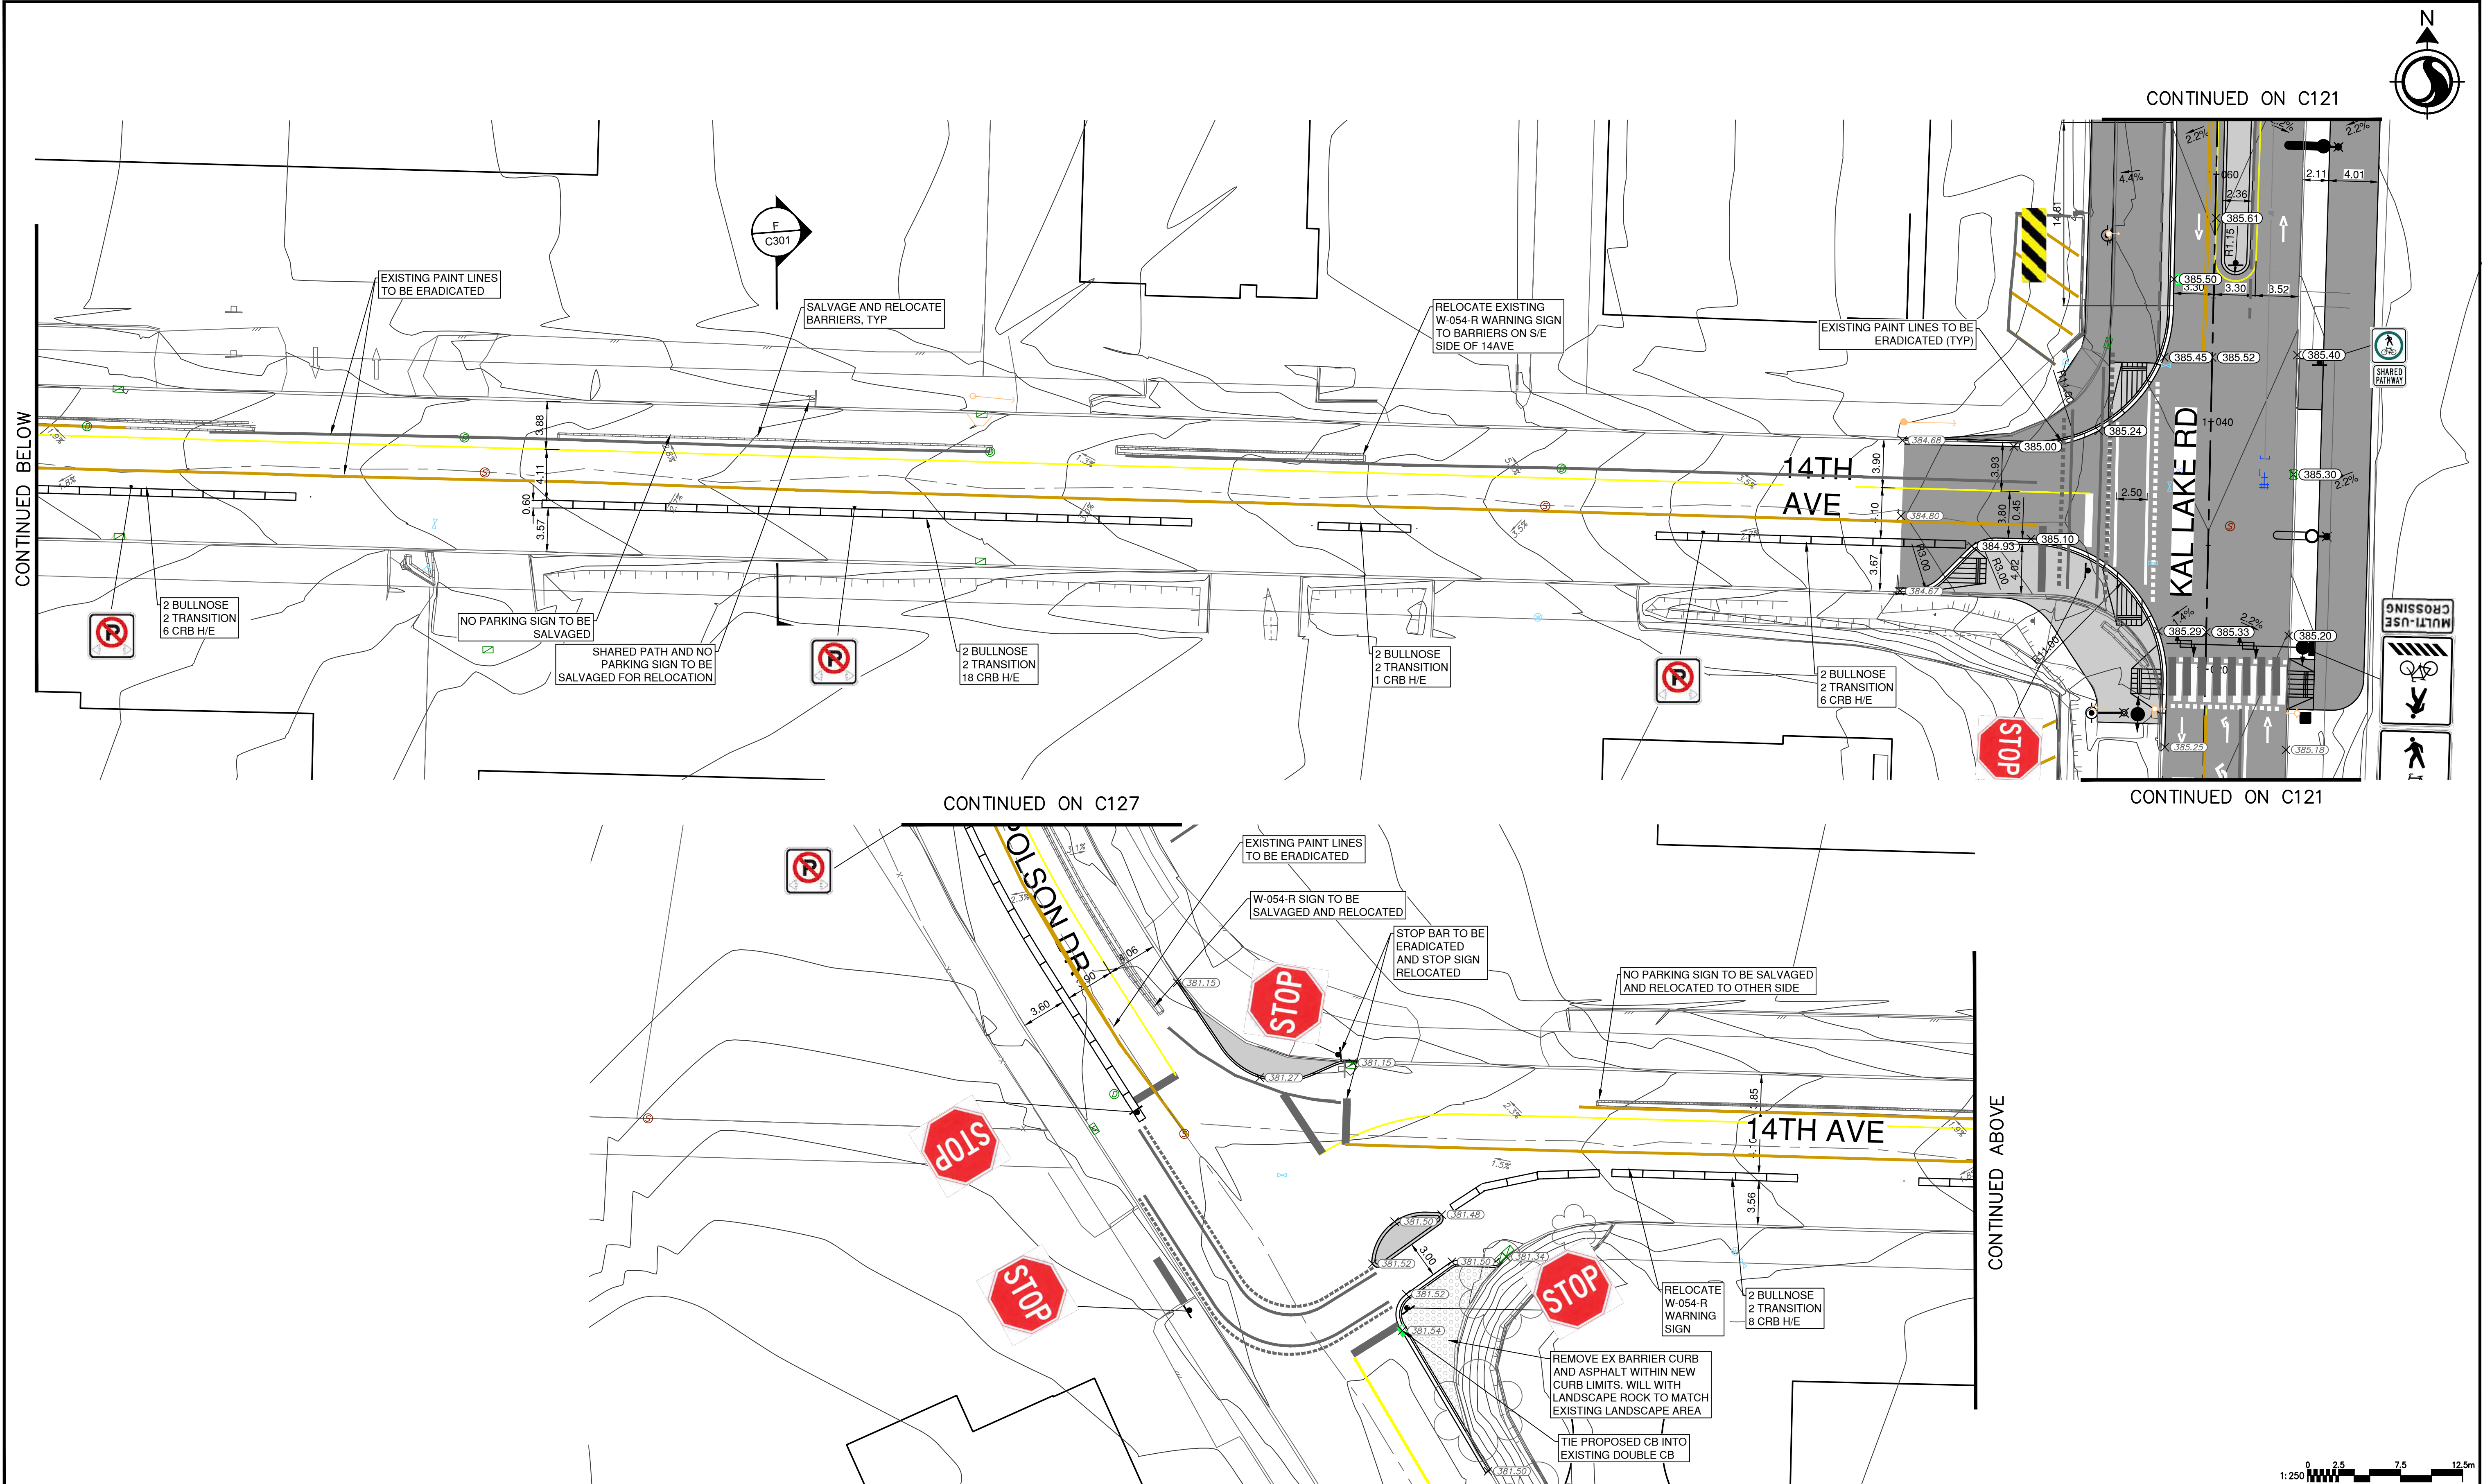

ISSUE No.	DATE	DESIGNED	DRAWN	CHECKED	DESCRIPTION
1	24/01/31	JTP	CJM	JTP	ISSUED FOR CONCEPT DESIGN
2	24/03/04	JTP	CJM	JTP	RE-ISSUED FOR CONCEPT DESIGN
3	24/06/24	JTP	CJM	JTP	ISSUED FOR PRELIMINARY DESIGN
4	24/09/21	JTP	JTP	IB	ISSUED FOR ICBC ROAD SAFETY AUDIT
5	24/09/27	JTP	JJI	IB	ISSUED FOR DETAILED DESIGN
6	25/09/11	JTP	RPV	CK	ISSUED FOR GRANT FUNDING APPLICATION



CITY OF
Vernon

ENGINEERING AND GIS SERVICES

SCALE
H: 1:250
V: 1:50



SHEET
9 OF -

TITLE
GRADING, PAVEMENT MARKINGS AND SIGNAGE
14TH AVE TO POLSON DRIVE

DRAWING NUMBER
KALAMALKA LAKE ROAD - 14TH AVE TO HWY 6
C126

\\CA0047-PPFSS01\WORKGROUP\01117\active\111710113_kal_lake_rd_14ave\08_drawing\02_sheets\02_Civil\C121.dwg

11.09.2025

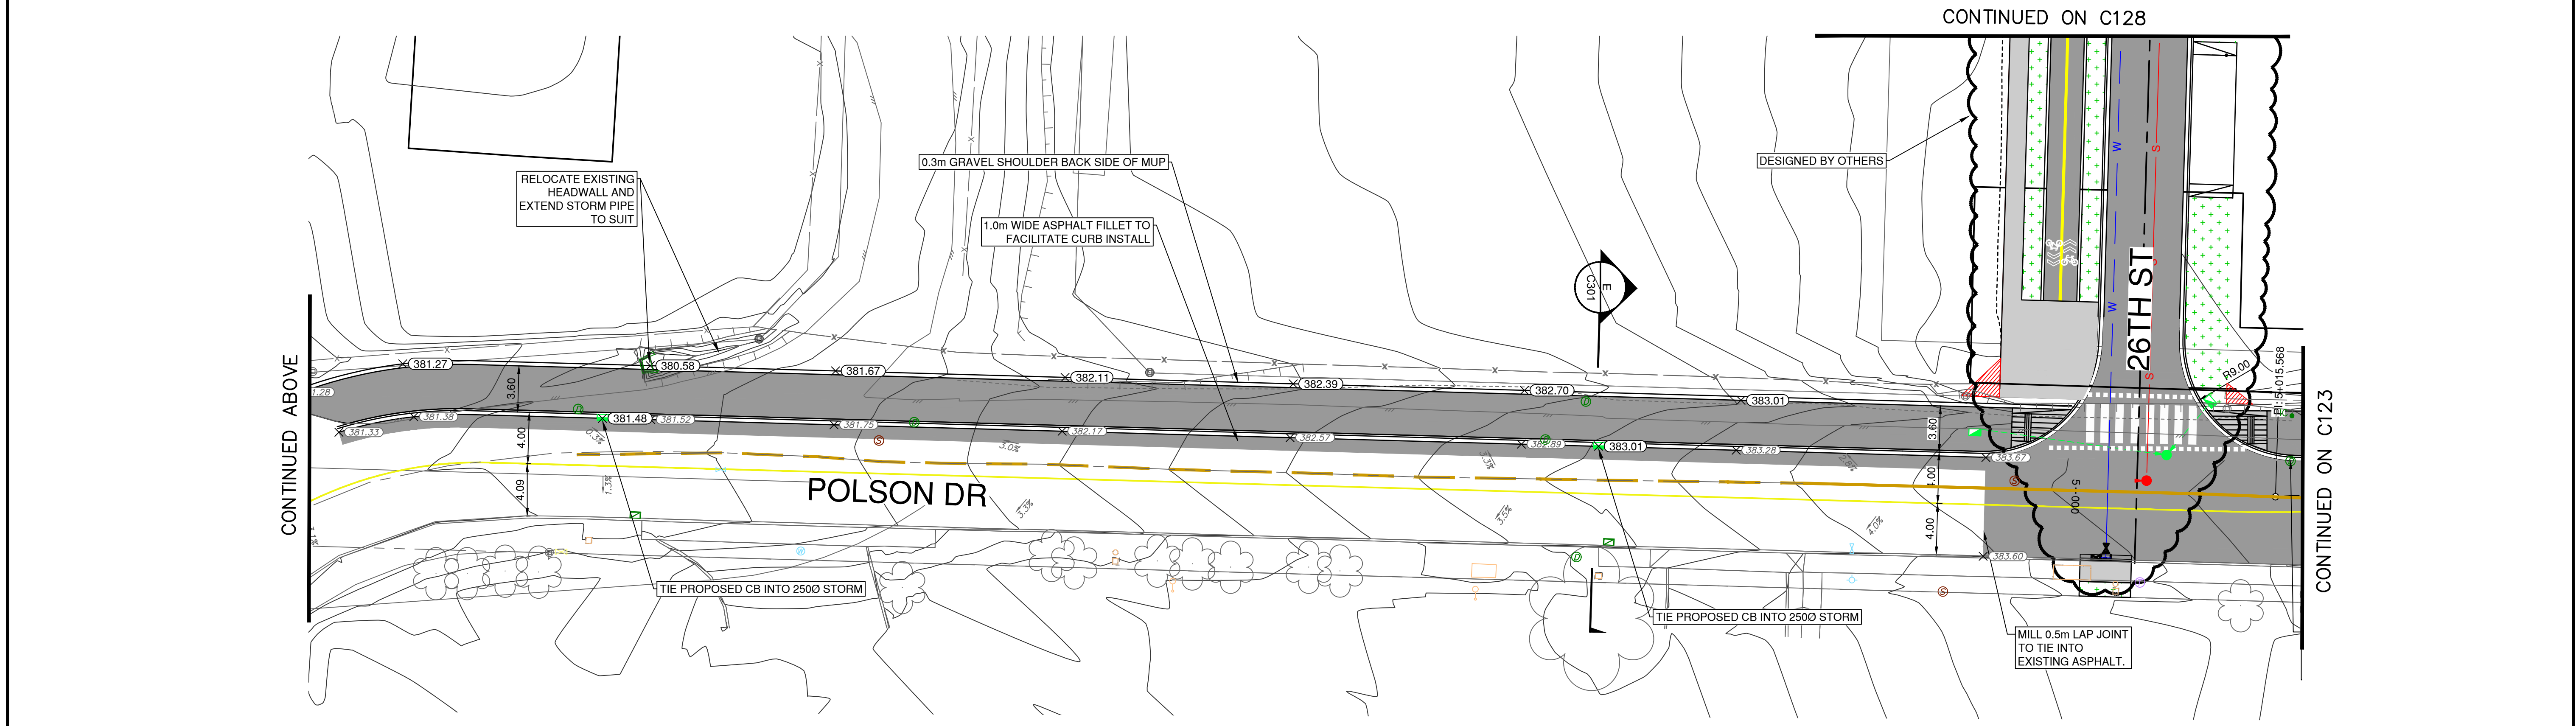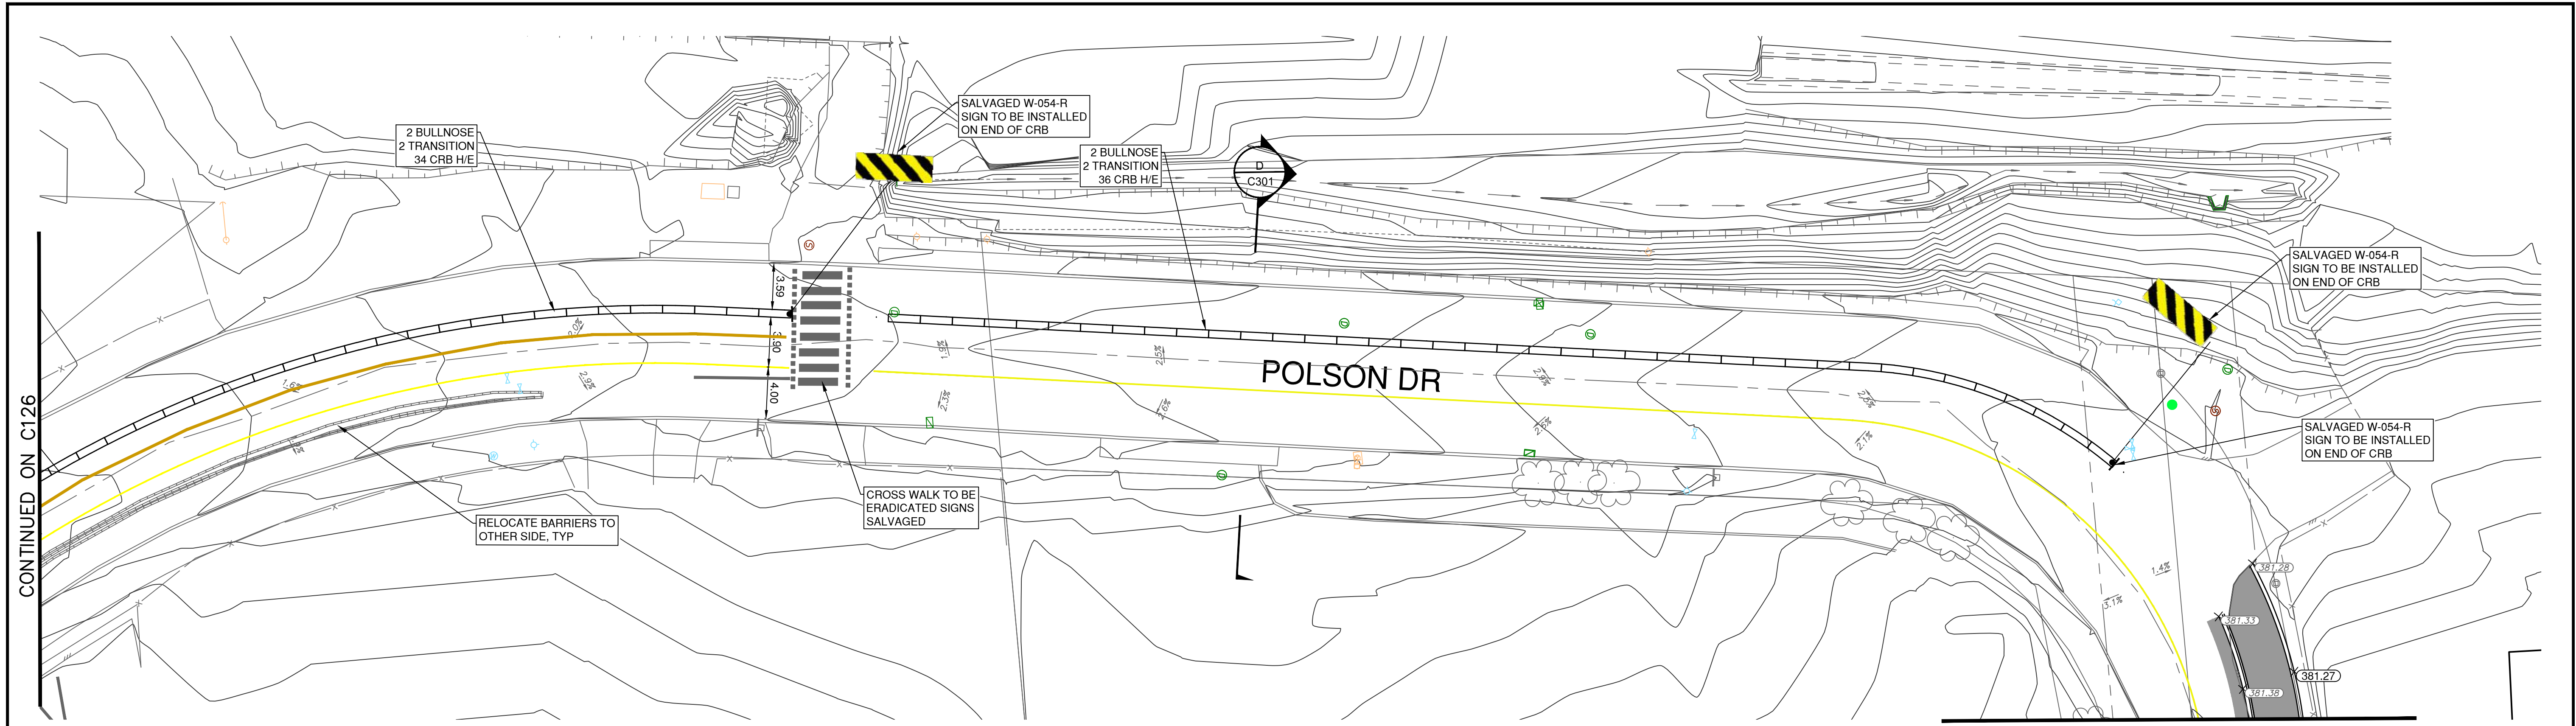

ISSUE No.	DATE	DESIGNED	DRAWN	CHECKED	DESCRIPTION
1	24/01/31	JTP	CJM	JTP	ISSUED FOR CONCEPT DESIGN
2	24/03/04	JTP	CJM	JTP	RE-ISSUED FOR CONCEPT DESIGN
3	24/06/24	JTP	CJM	JTP	ISSUED FOR PRELIMINARY DESIGN
4	24/09/21	JTP	JTP	IB	ISSUED FOR IBCB ROAD SAFETY AUDIT
5	24/09/27	JTP	JJI	IB	ISSUED FOR DETAILED DESIGN
6	25/09/11	JTP	RPV	CK	ISSUED FOR GRANT FUNDING APPLICATION



CITY OF
Vernon

ENGINEERING AND GIS SERVICES

SCALE
H: 1:250
V: 1:50


SHEET
10 OF -

TITLE
GRADING, PAVEMENT MARKINGS AND SIGNAGE
POLSON DRIVE TO 26 STREET AND POTTERY ROAD

DRAWING NUMBER
KALAMALKA LAKE ROAD - 14TH AVE TO HWY 6
C127

\\CA0047-PPFSS01\WORKGROUP\01117\active\111710113_kal_lake_rd_14ave\08_drawing\02_sheets\02_Civil\C121.dwg

11.09.2025

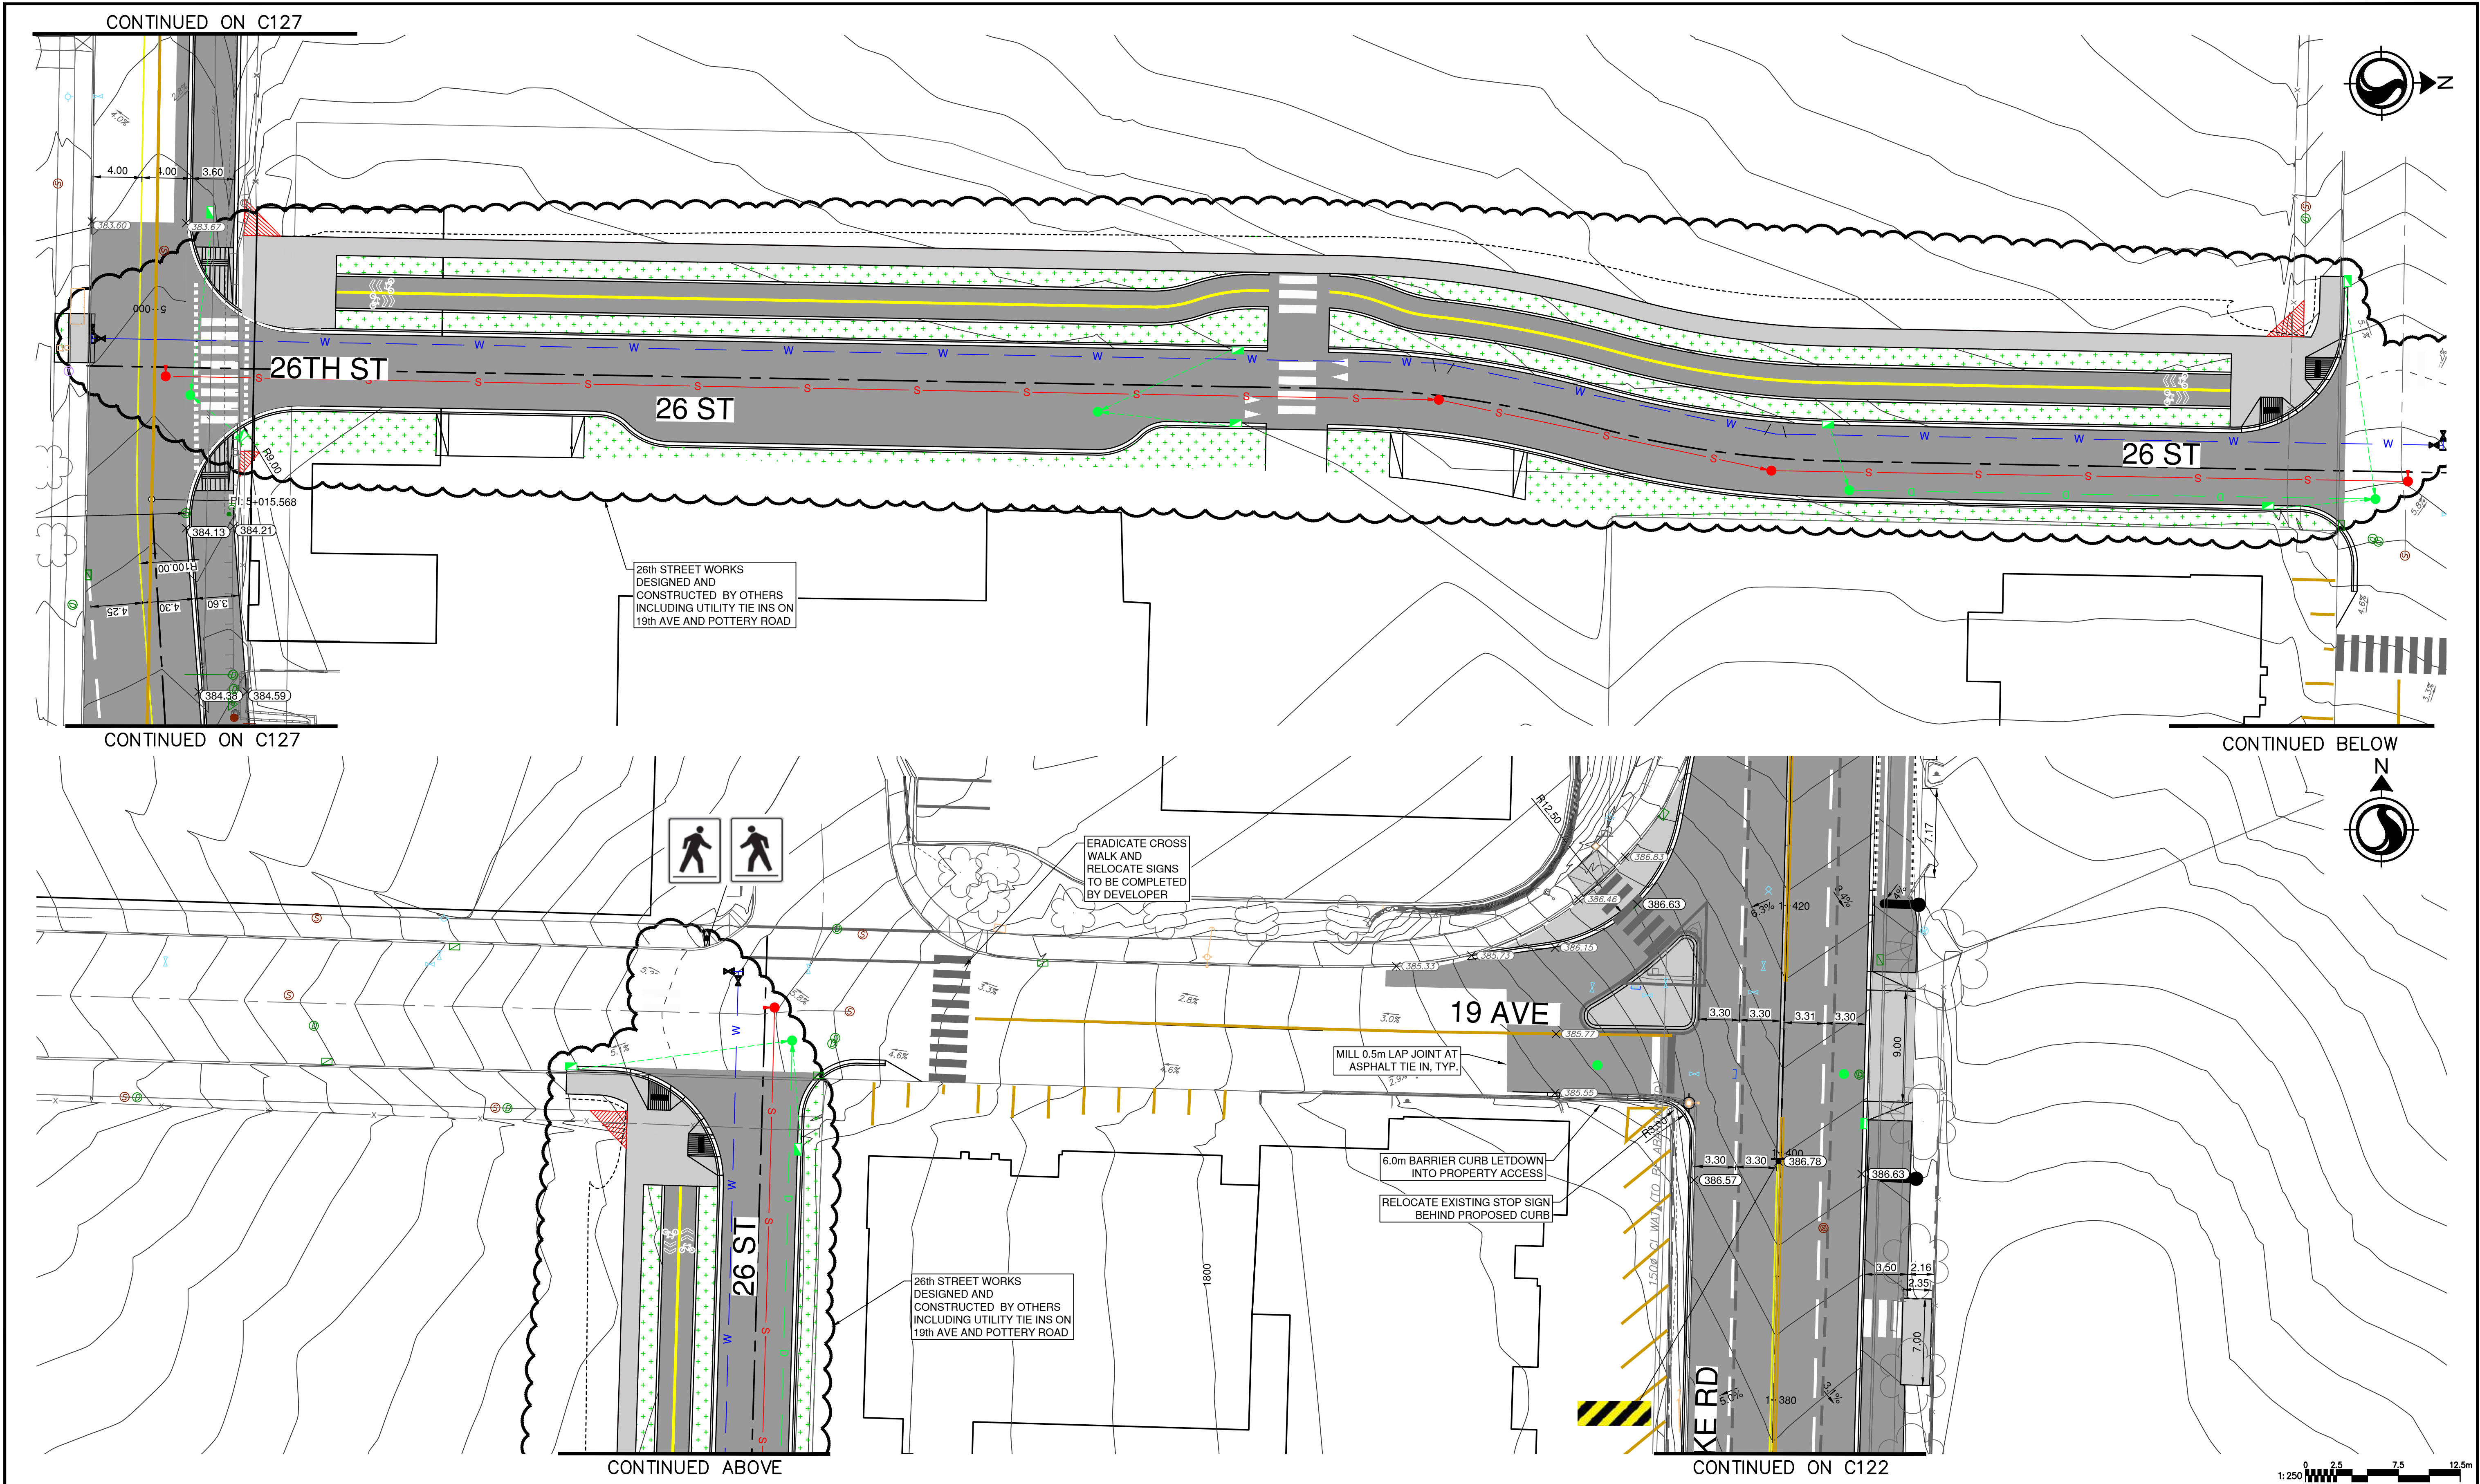

ISSUE No.	DATE	DESIGNED	DRAWN	CHECKED	DESCRIPTION
1	24/01/31	JTP	CJM	JTP	ISSUED FOR CONCEPT DESIGN
2	24/03/04	JTP	CJM	JTP	RE-ISSUED FOR CONCEPT DESIGN
3	24/06/24	JTP	CJM	JTP	ISSUED FOR PRELIMINARY DESIGN
4	24/09/21	JTP	JTP	IB	ISSUED FOR ICBC ROAD SAFETY AUDIT
5	24/09/27	JTP	JJI	IB	ISSUED FOR DETAILED DESIGN
6	25/09/11	JTP	RPV	CK	ISSUED FOR GRANT FUNDING APPLICATION



SCALE
H: 1:250
V: 1:50

SHEET
11 OF -

TITLE
GRADING, PAVEMENT MARKINGS AND SIGNAGE
26 STREET TO 19TH AVENUE

DRAWING NUMBER
KALAMALKA LAKE ROAD - 14TH AVE TO HWY 6
C128