

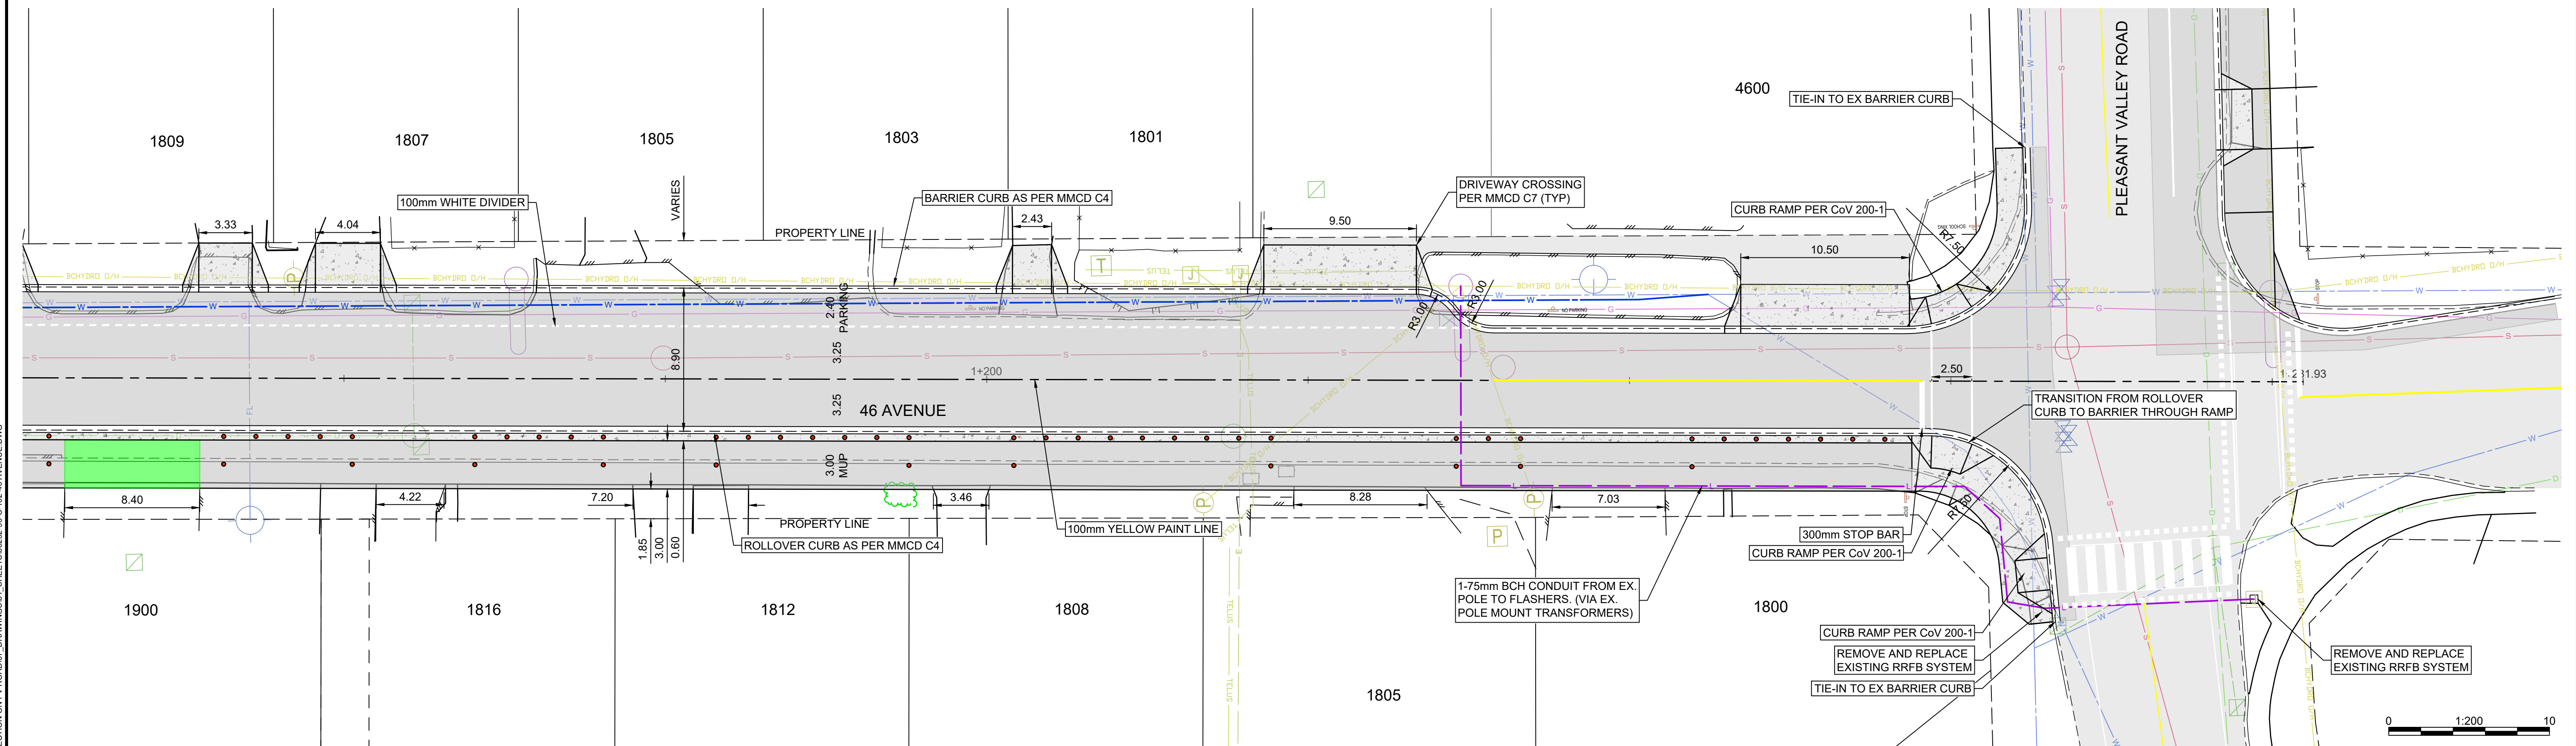


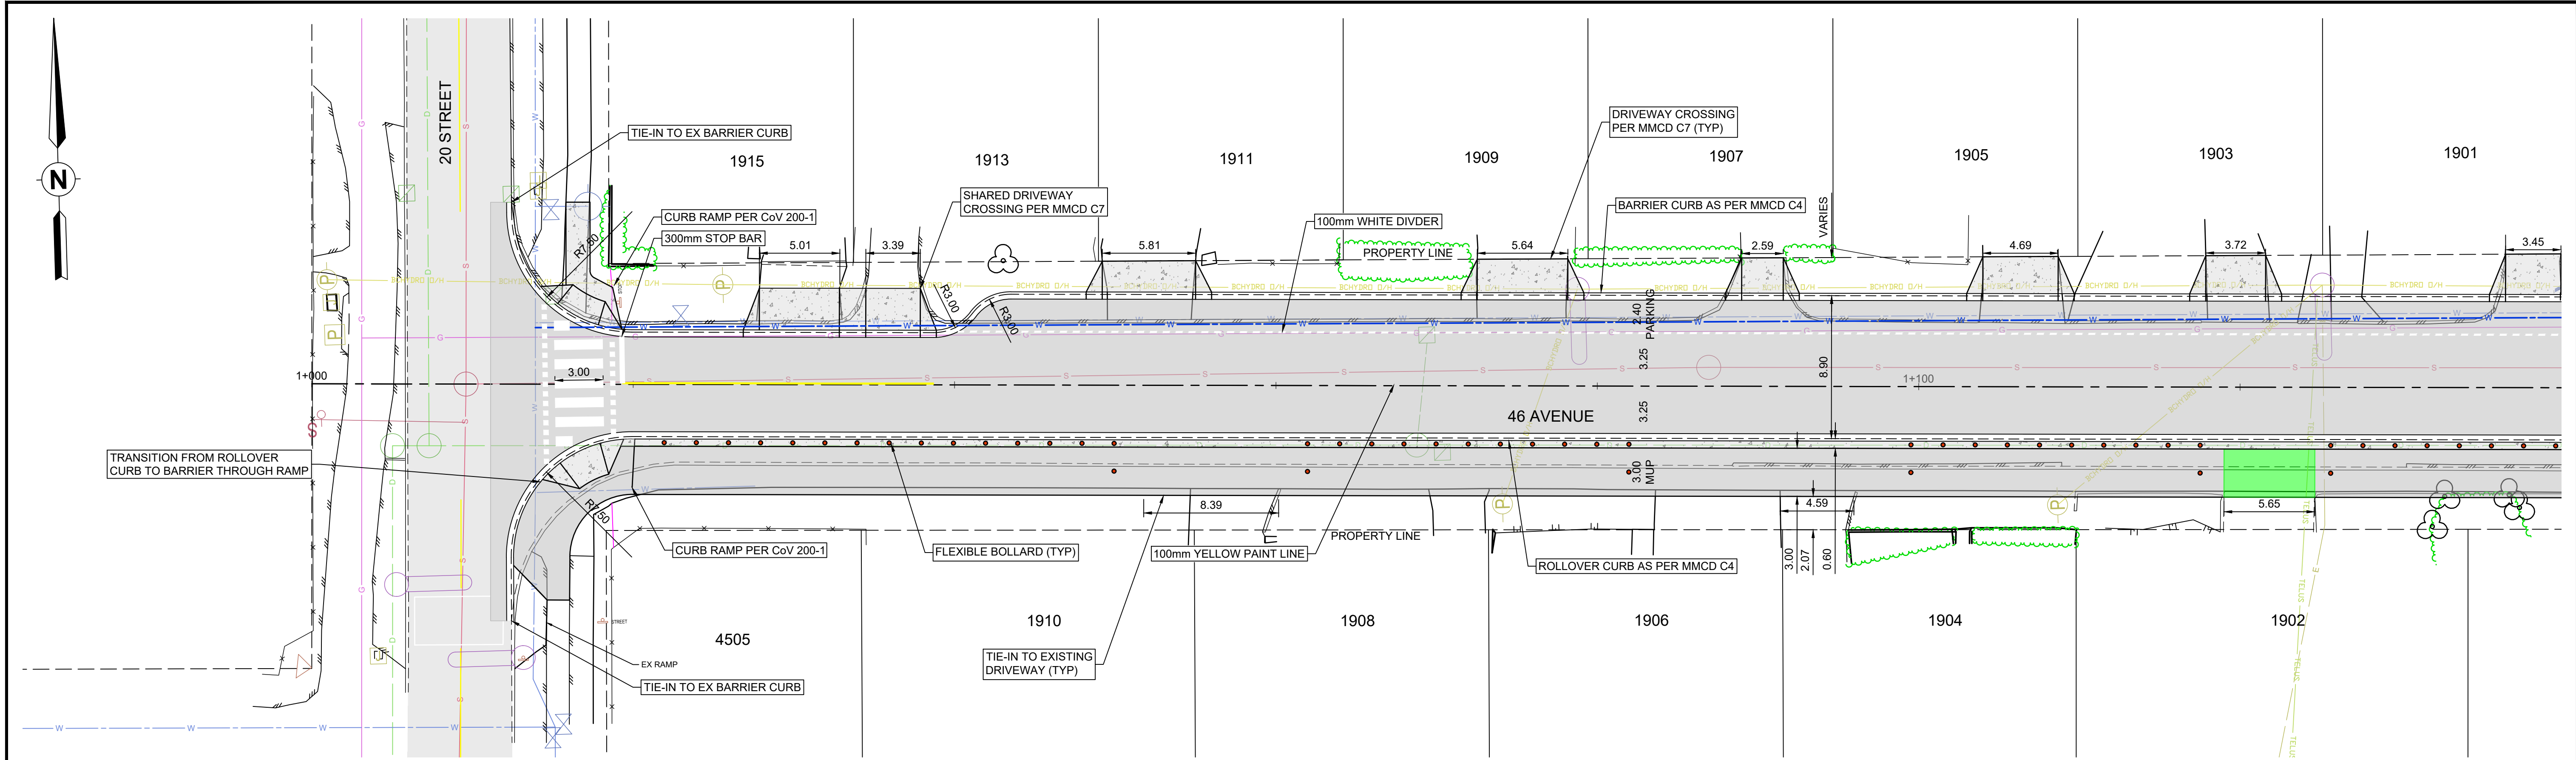

REV. No.	DATE	DESIGNED	DRAWN	CHECKED	DESCRIPTION
A	20240131	CA	CA	JB	ISSUED FOR REVIEW

PRELIMINARY NOT FOR CONSTRUCTION		SCALE H: 1:200 V: -	TITLE MUP CONNECTION ON PLEASANT VALLEY ROAD 46 AVENUE PROPOSED SITE PLAN	 DRAWING NUMBER C-102
THIS DRAWING HAS NOT BEEN APPROVED AND MAY CONTAIN ERRORS AND OMISSIONS		SHEET - OF -		

X:\2451\PROJ\2451-06252-95-COV MUP CONNECTION ON PV ROAD\07_DRAWINGS\01_SHEETS\06252-95-C-102-46 AVENUE.DWG

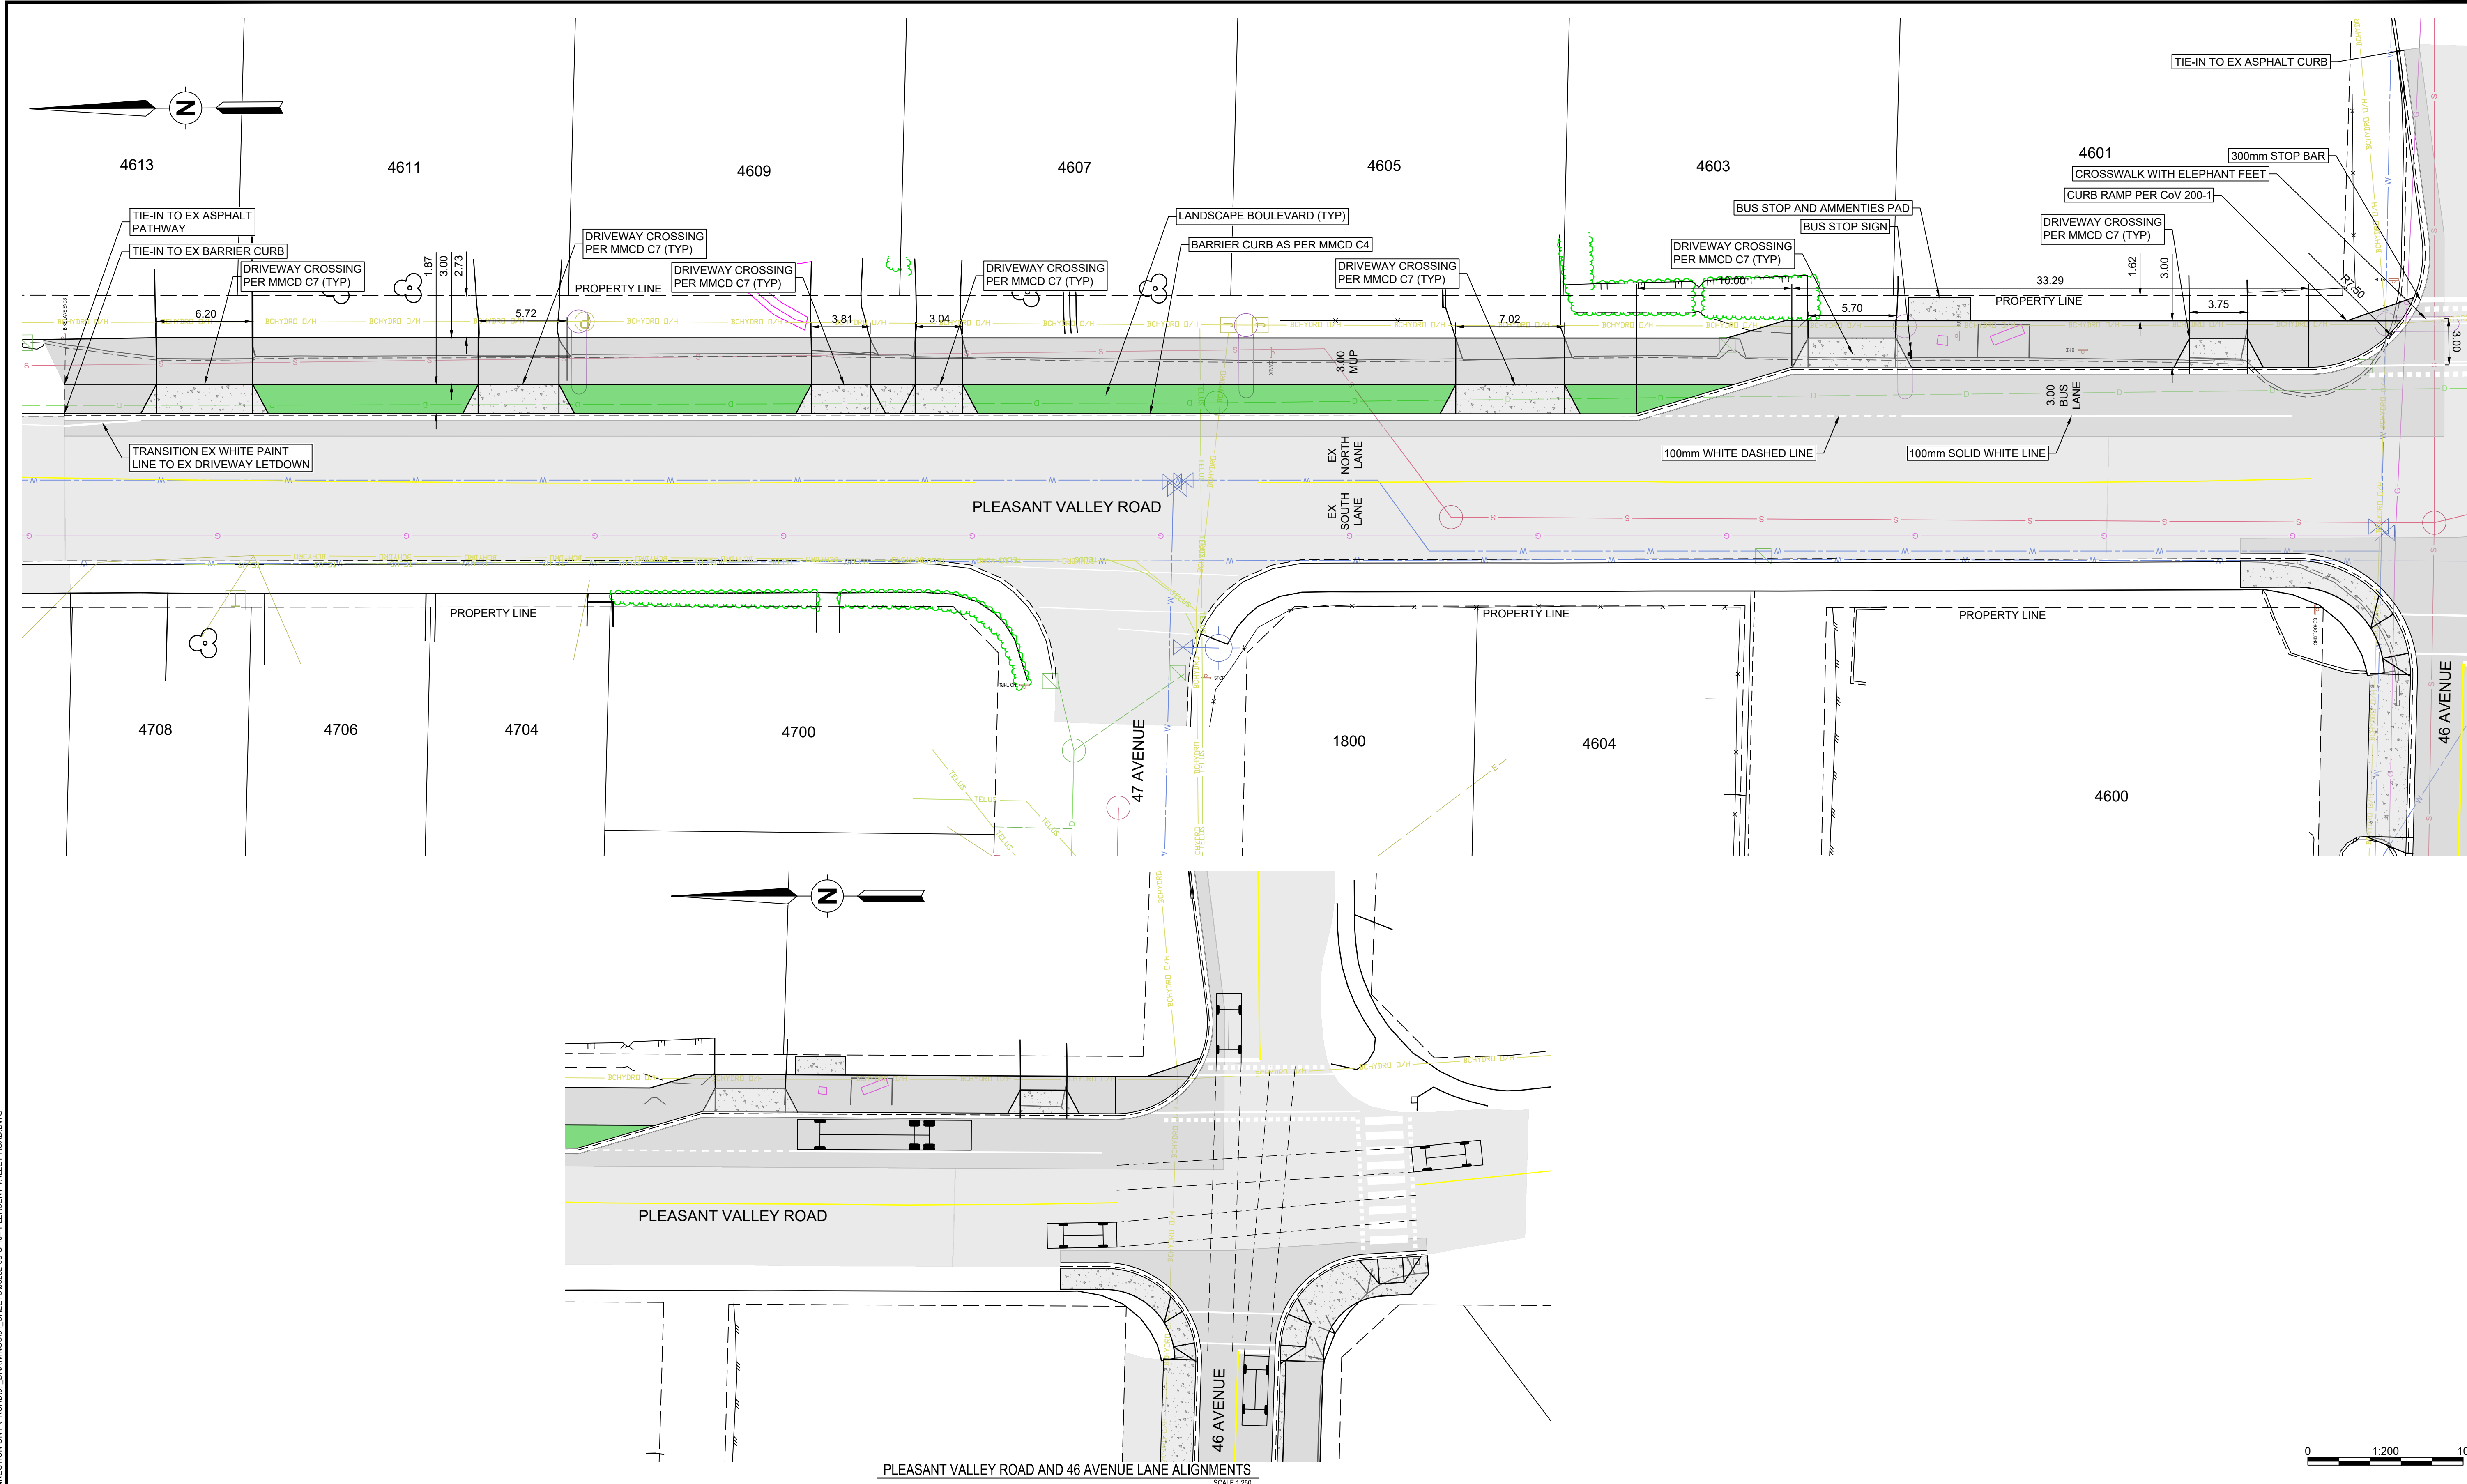

REV. No.	DATE	DESIGNED	DRAWN	CHECKED	DESCRIPTION
A	20240131	CA	CA	JB	ISSUED FOR REVIEW

PRELIMINARY
NOT FOR
CONSTRUCTION


THIS DRAWING HAS NOT BEEN
APPROVED AND MAY CONTAIN
ERRORS AND OMISSIONS



SCALE
H: 1:200
V: -

SHEET
- OF -

TITLE
MUP CONNECTION ON
PLEASANT VALLEY ROAD
PLEASANT VALLEY ROAD PROPOSED SITE PLAN

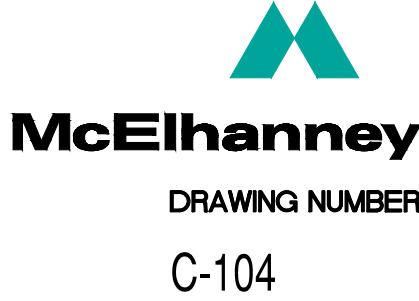

X:\2411\PROJ\2411-06252-95 COV MUP CONNECTION ON PV ROAD\07_DRAWINGS\01_SHEETS\06252-95-C-104-PLEASANT VALLEY ROAD.DWG