

Okanagan Lake Access Study

Overview of Individual Rights of Way

Site 27 – Located at the Waterfront at the end of the Grant Road Right of Way that has been closed.

An important site to maintain continuity along the Waterfront .

Priority: Include with planning and implementation process of the Waterfront Plan

Overview of Site:

- This is a 10 metre deep site that was retained when Grant Road was closed in order to maintain access along the waterfront.

Recommended Action:


- Plan for this Site as a component of the Waterfront Plan implementation program.

Estimated Budget:

- the cost of improving this site will be established through the development of the Waterfront Plan implementation strategy.

Specific Considerations:

N/A

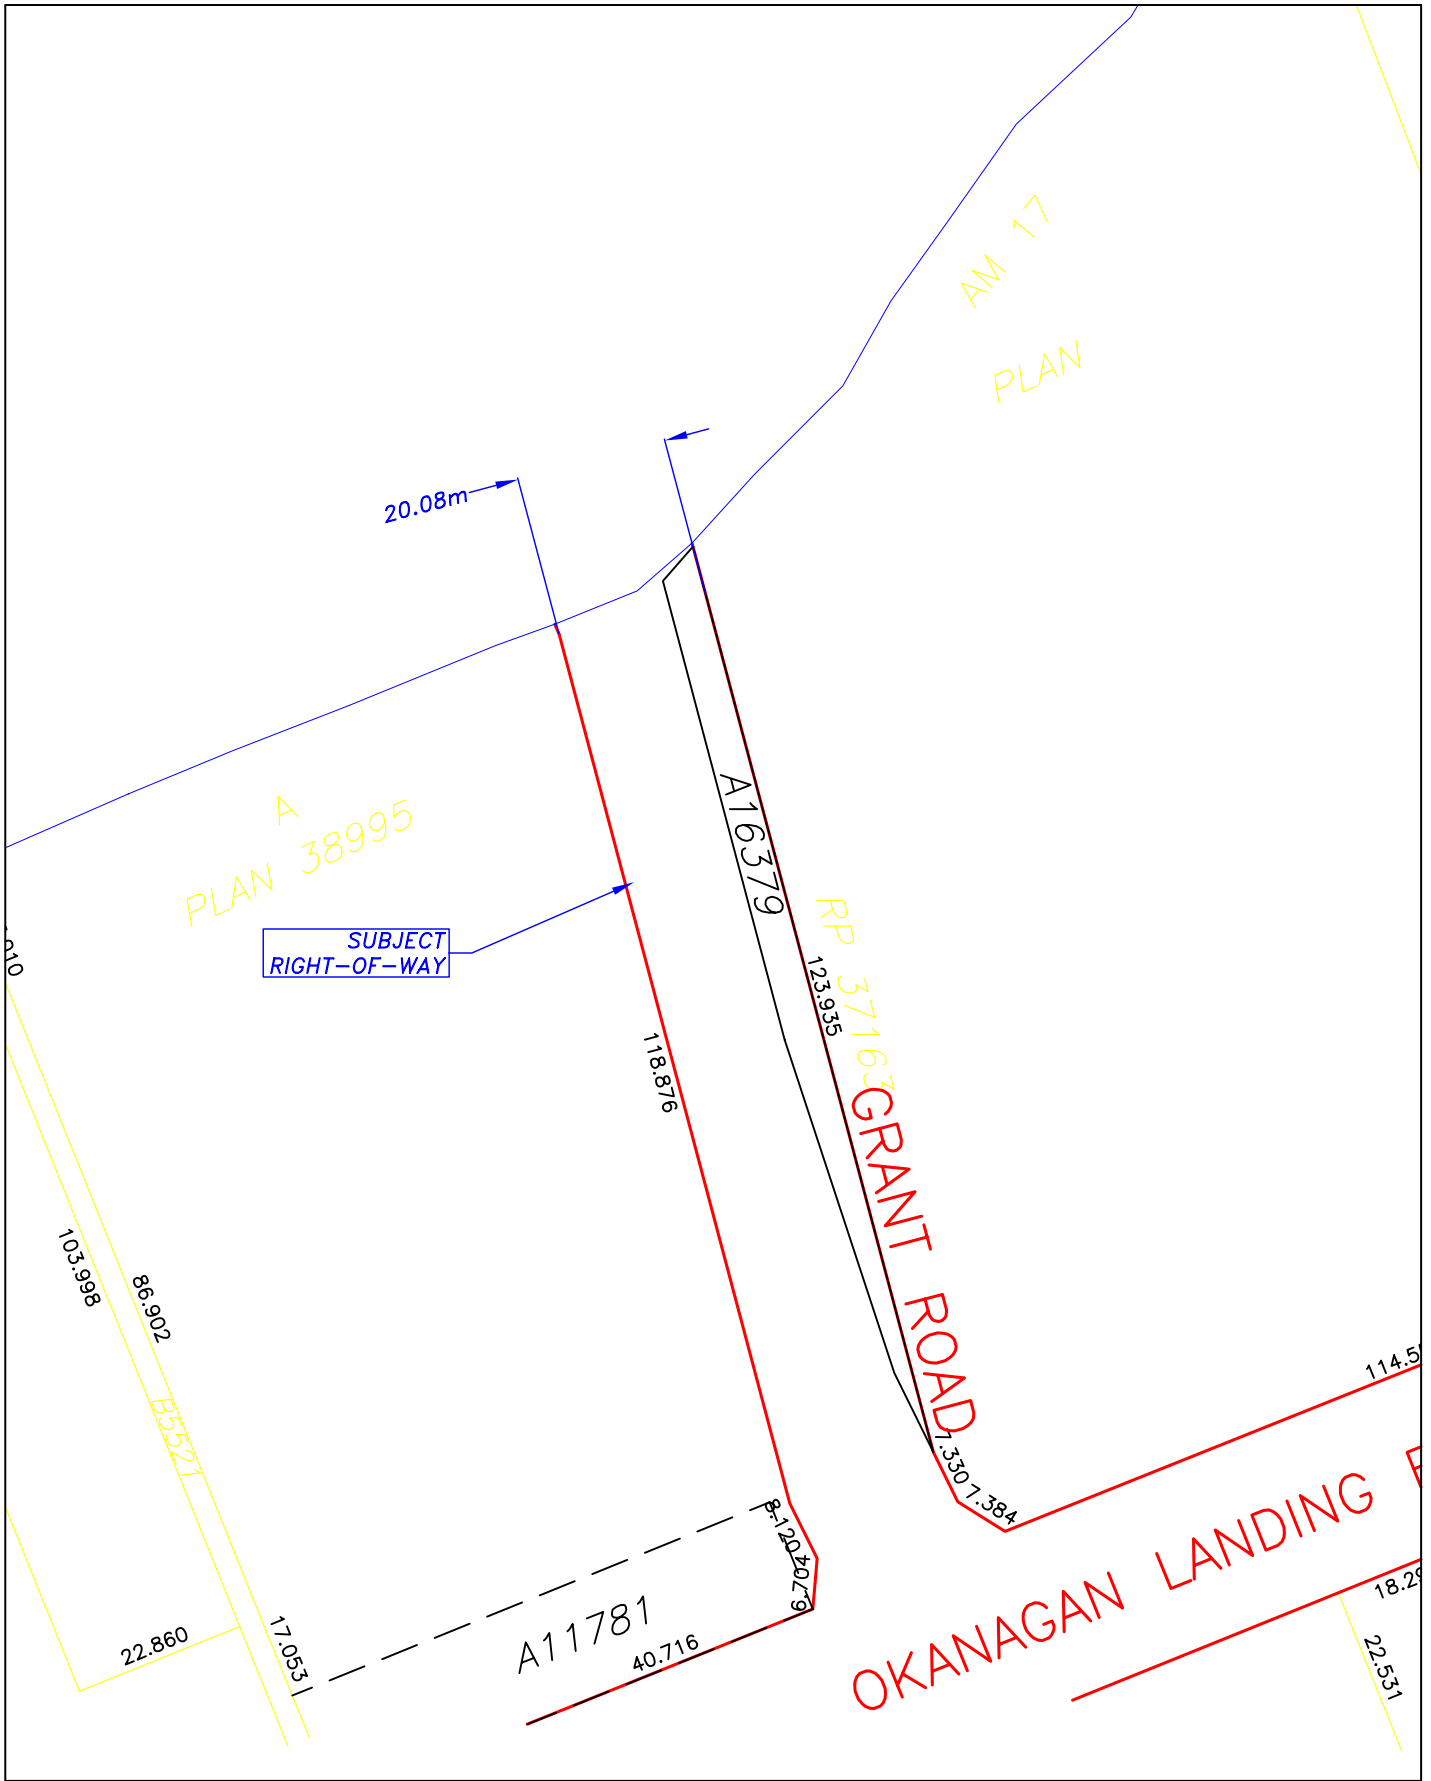

the CORPORATION of
the CITY of VERNON

ENGINEERING DEPARTMENT



TITLE

EXISTING CITY R.O.W. TO OKANAGAN LAKE
AREA 27

DRAWN

JR

DATE

MAY 2005

SCALE

1:1000

DWG. No.

AREA27



the CORPORATION of
the CITY of VERNON

ENGINEERING DEPARTMENT



TITLE

EXISTING CITY R.O.W. TO OKANAGAN LAKE
AREA 27

DRAWN

JR

DATE

MAY 2005

SCALE

N.T.S

DWG. No.

AREA27