


Z:\Projects\173\31 - Dunsmuir, Weeks, Bosc and Williams Sewer\1 - Civil Engineering\Drawings\1 - Design\173-31 - Title, KeyPlan, Details.dwg

DUNSMUIR, WEEKS, AND BOSC ROAD SEWER EXTENSIONS

ISSUED FOR CONSTRUCTION
 COV PROJECT NO.: 24-80-INF
 LEL PROJECT NO.: 173-31



UNIT B - 4705 29 STREET
 VERNON, BC V1T 5C1
 PH. (250) 832-3220

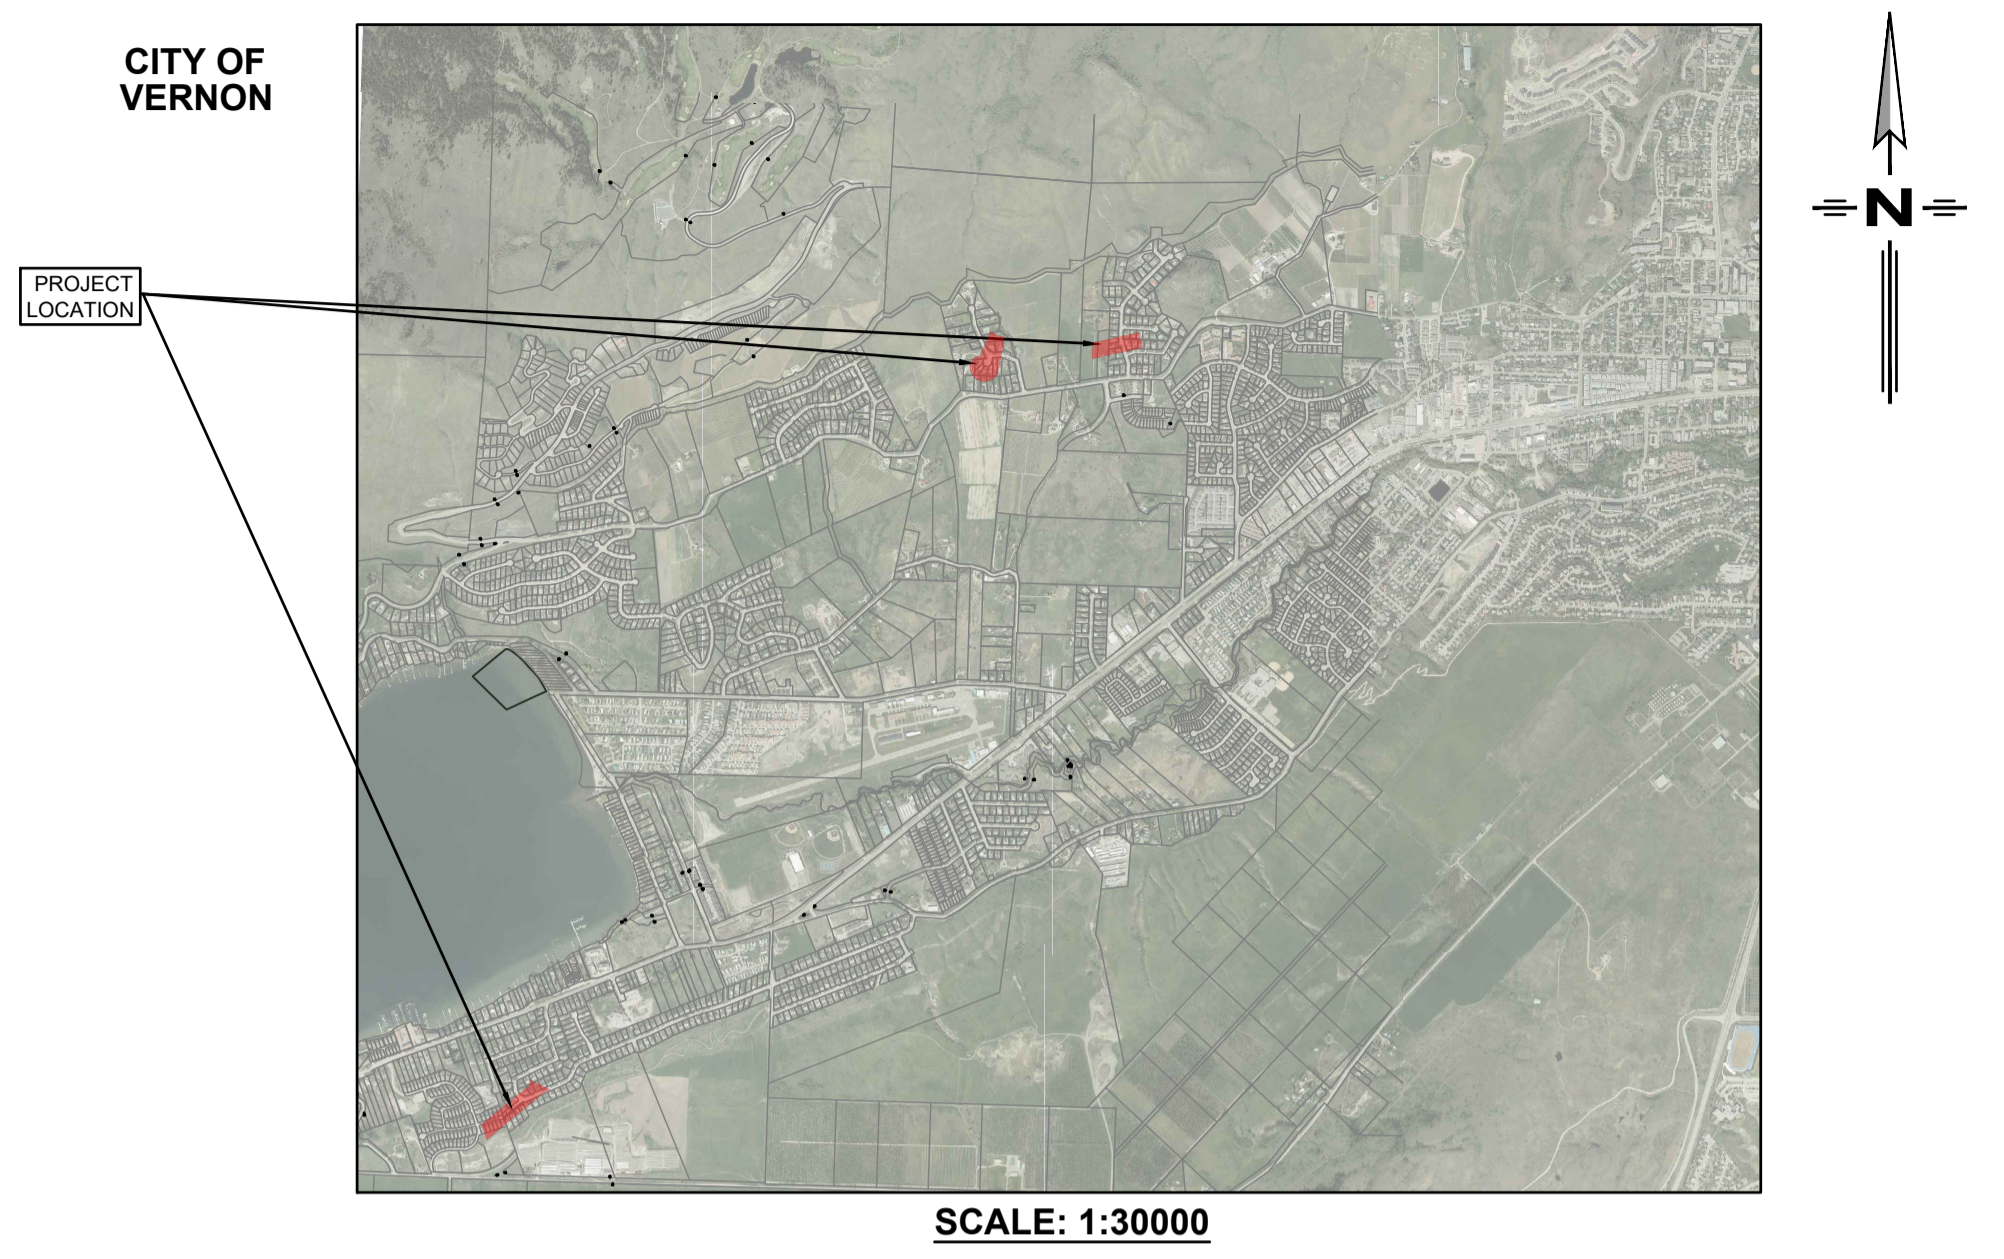


DRAWING INDEX:

- C000 - TITLE PAGE
- C101 - OVERALL KEY PLAN
- C201 - DUNSMUIR ROAD SEWER EXTENSION
- C202 - WEEKS ROAD SEWER EXTENSION
- C203 - BOSC ROAD SEWER EXTENSION
- C801 - GENERAL NOTES & DETAILS

20.01.2026

REV. No.	DATE	DESIGNED	DRAWN	CHECKED	DESCRIPTION
A	2025/01/06	SPH	LJW	SPH	ISSUED FOR REVIEW
B	2025/02/14	JVL	LJW	JVL	RE-ISSUED FOR REVIEW
0	2025/06/11	JVL	LJW	BTL	ISSUED FOR APPROVAL
1	2025/09/23	JVL	LJW	BTL	RE-ISSUED FOR APPROVAL
2	2026/01/20	JVL	LJW	BTL	ISSUED FOR CONSTRUCTION



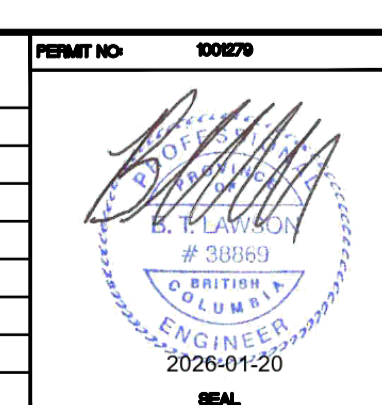


SCALE
 H: N/A
 V: N/A

SHEET
 1 OF 6

TITLE
 TITLE PAGE

DRAWING NUMBER
 C000

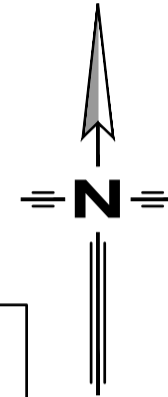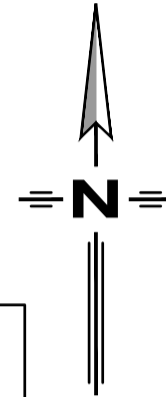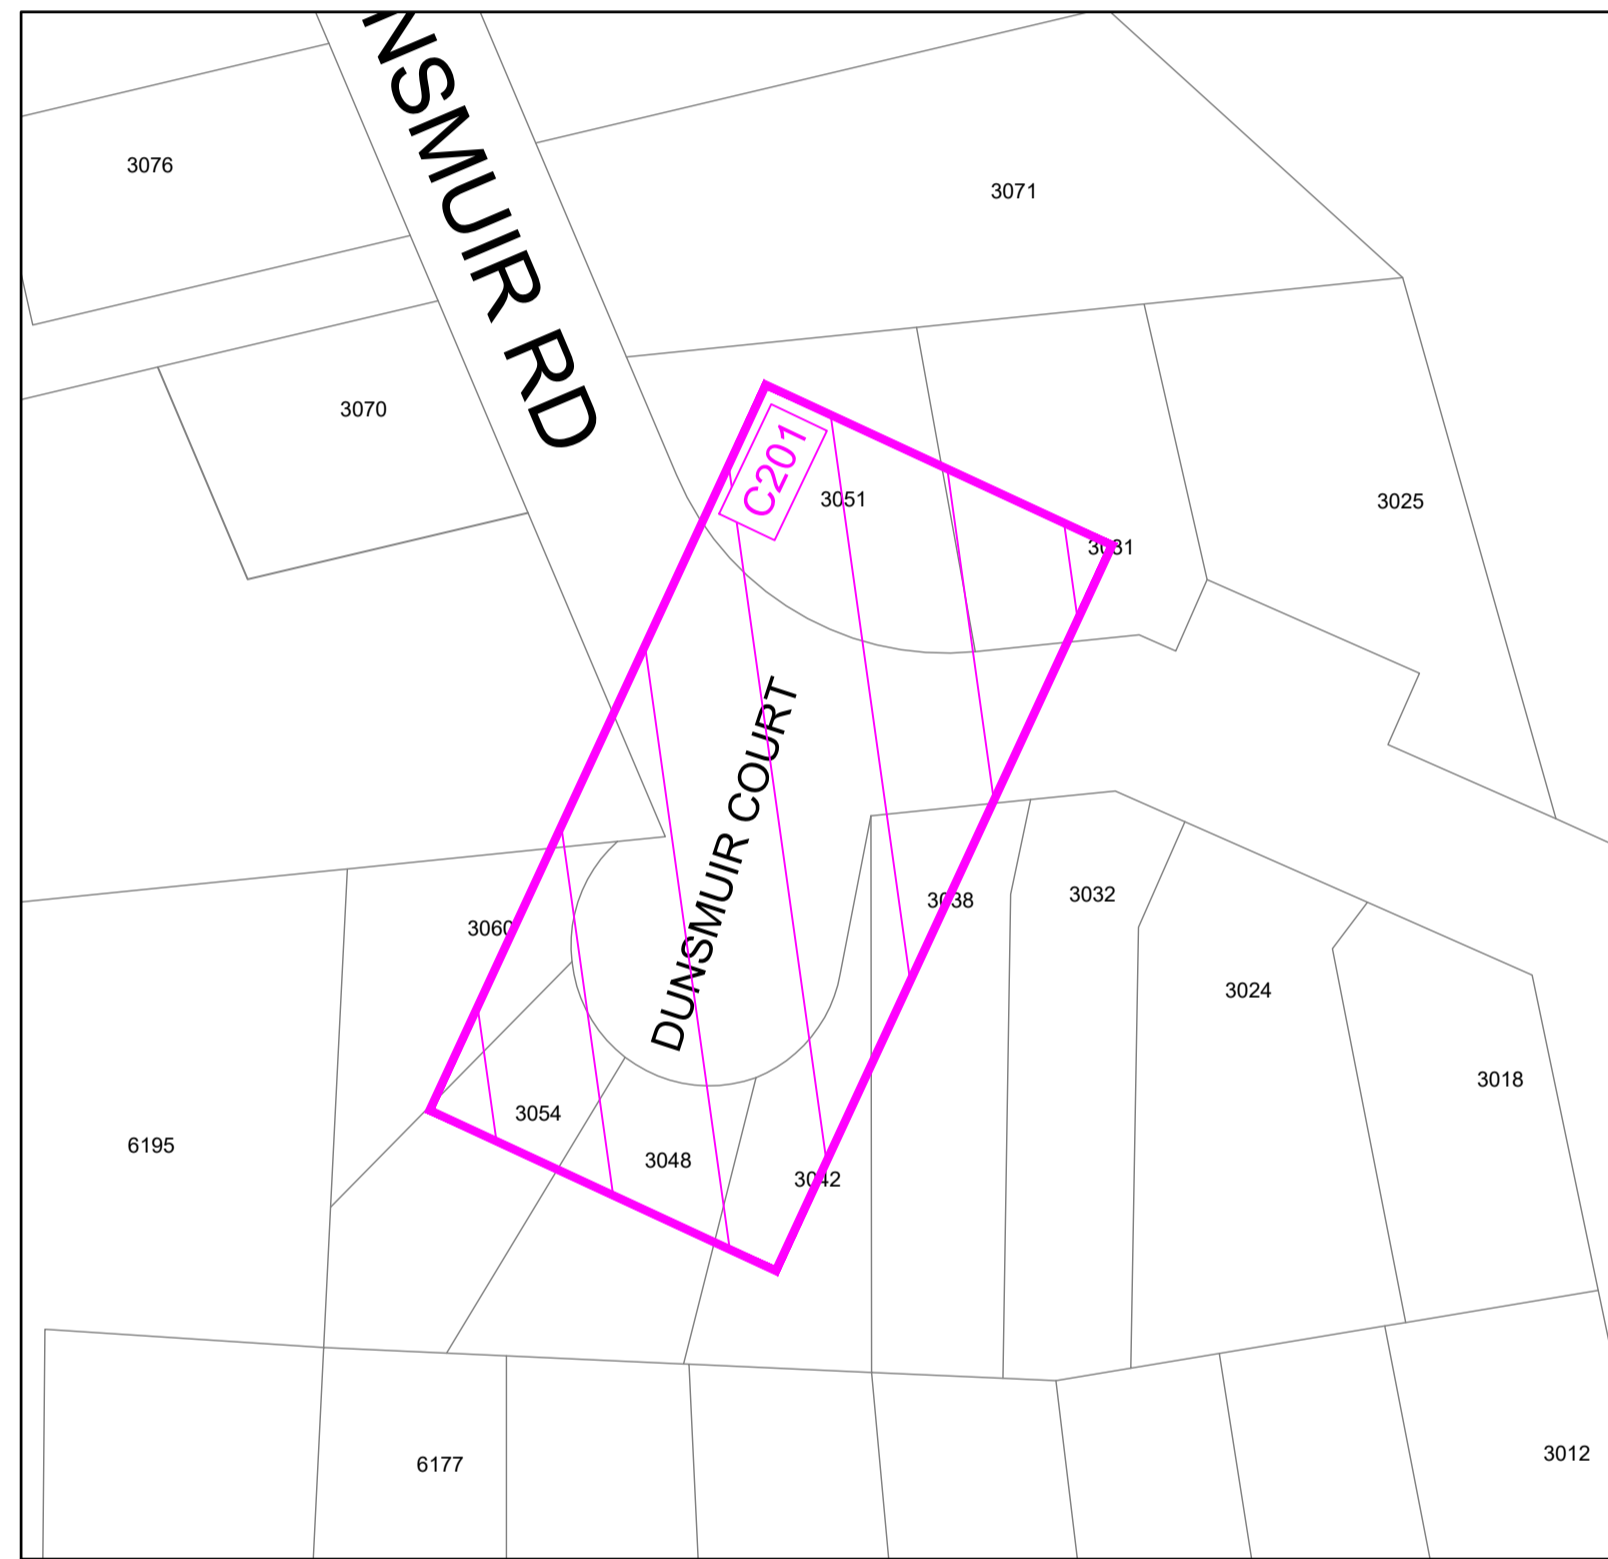

REV. No.	DATE	DESIGNED	DRAWN	CHECKED	DESCRIPTION
A	2025/01/06	SPH	IJW	SPH	ISSUED FOR REVIEW
B	2025/02/14	JVL	IJW	JVL	RE-ISSUED FOR REVIEW
0	2025/06/11	JVL	IJW	BTL	ISSUED FOR APPROVAL
1	2025/09/23	JVL	IJW	BTL	RE-ISSUED FOR APPROVAL
2	2026/01/20	JVL	IJW	BTL	ISSUED FOR CONSTRUCTION

PERMIT NO: 1000279



SCALE
H:1:1000
V:N/A

SHEET
2 OF 6

TITLE
OVERALL KEY PLAN

DRAWING NUMBER
C101