
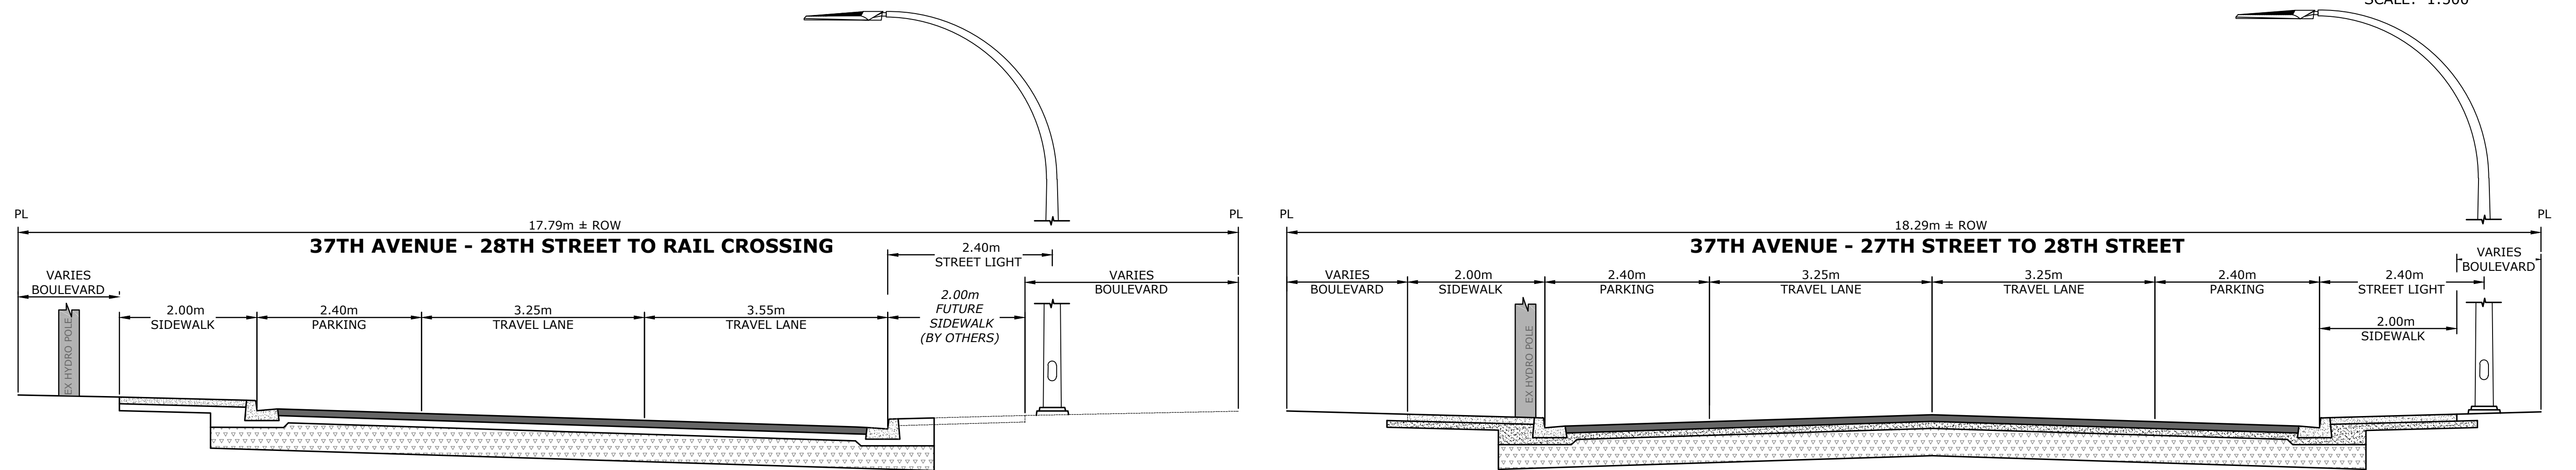


**STAGE B WORKS**

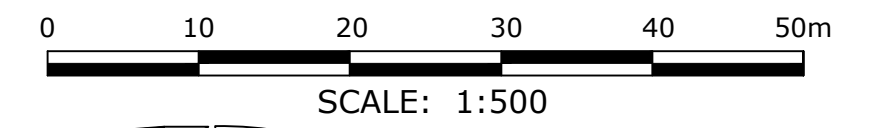

USER: cnsyvp  
 CTB: mscad-fulblack.ctb  
 LAYOUT: FIG. 2  
 PLOTTED: 2021-03-09 - 10:53 AM  
 XREFS: 2001-LEGL-E.dwg, 2001-PLUM-N.dwg  
 IMAGES: 024-067.ecw, 024-077.ecw  
 FILE: z:\mrcad\projects\2001 - 31 Street and 37 ave city of vernon\drawings\ sheets\sketches\2001-figures for website.dwg

Rev.	Date	By	Description
A	2021-MAR-09	CFB	FOR INFORMATION

**MONAGHAN**  
 ENGINEERING & CONSULTING LTD.  
 3710B 28th Street, Vernon, BC, V1T 9X2 Ph: (250) 503-1023 Fax: (250) 503-1024

Scale	AS NOTED
Date	JAN 2021
Designed	CH
Drawn	CFB
Checked	CH



**CITY OF VERNON**  
 37 AVE REHABILITATION  
 FIGURE 2  
 OVERALL PLAN & TYPICAL SECTION

Project No.	2001b
Client File No.	21-27-INF
Sheet No.	1 OF 1
Drawing No.	FIG. 2
Rev.	A

FOR INFORMATION