

32 AVENUE & 38 STREET UPGRADES


COV PROJECT NO.: 22-62-INF



LAWSON
— ENGINEERING LTD. —




REGIONAL
DISTRICT
NORTH
OKANAGAN

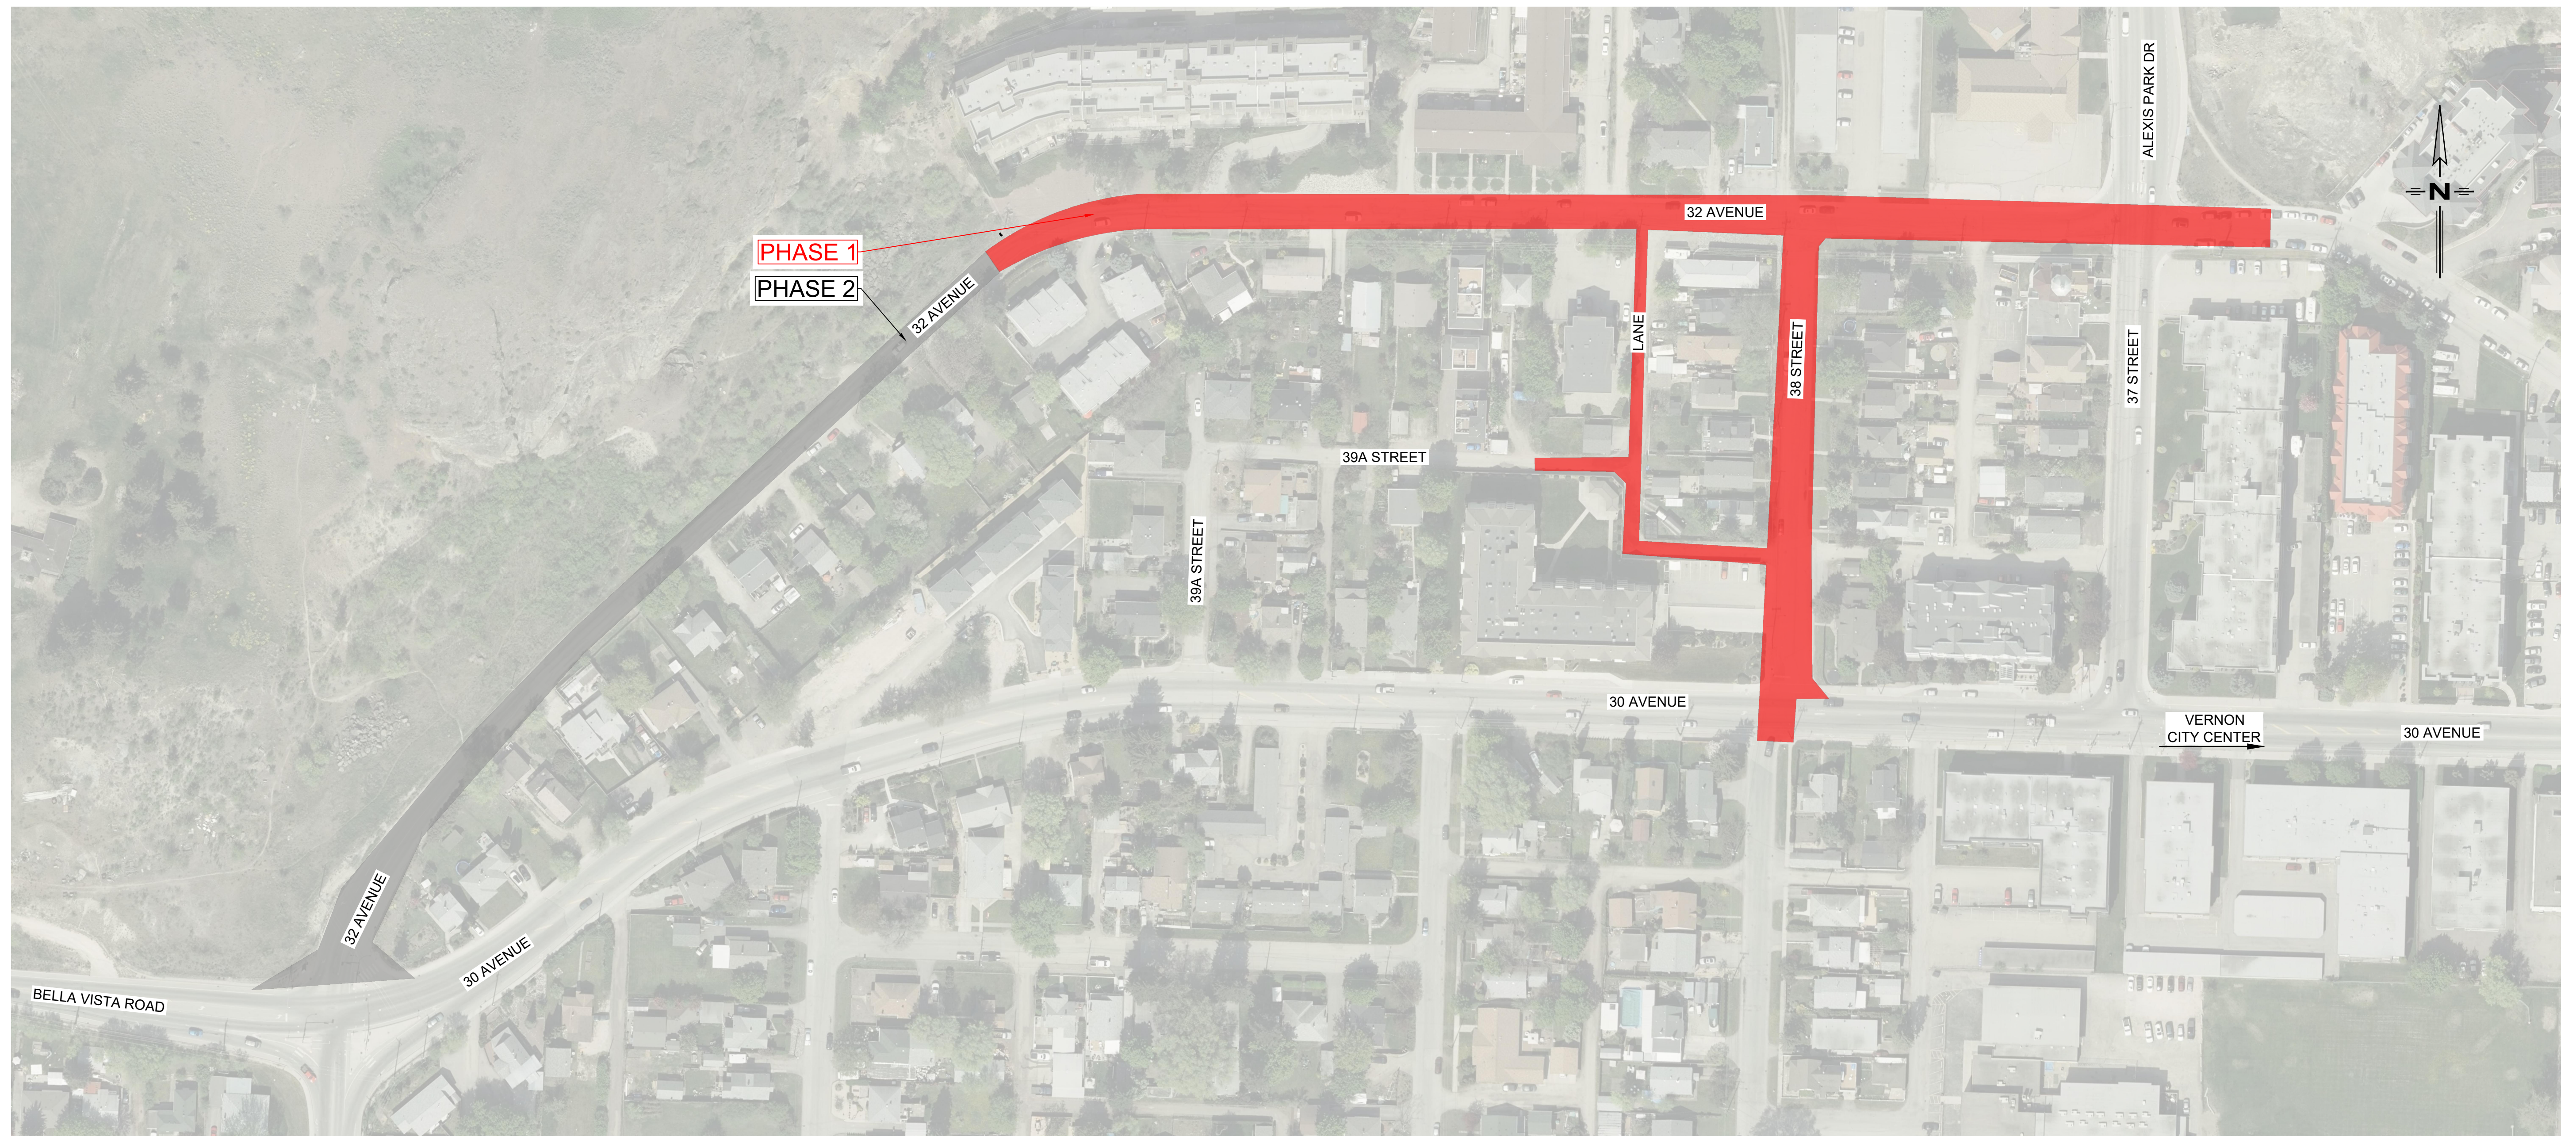

ROADWORK PLAN



UTILITIES PLAN

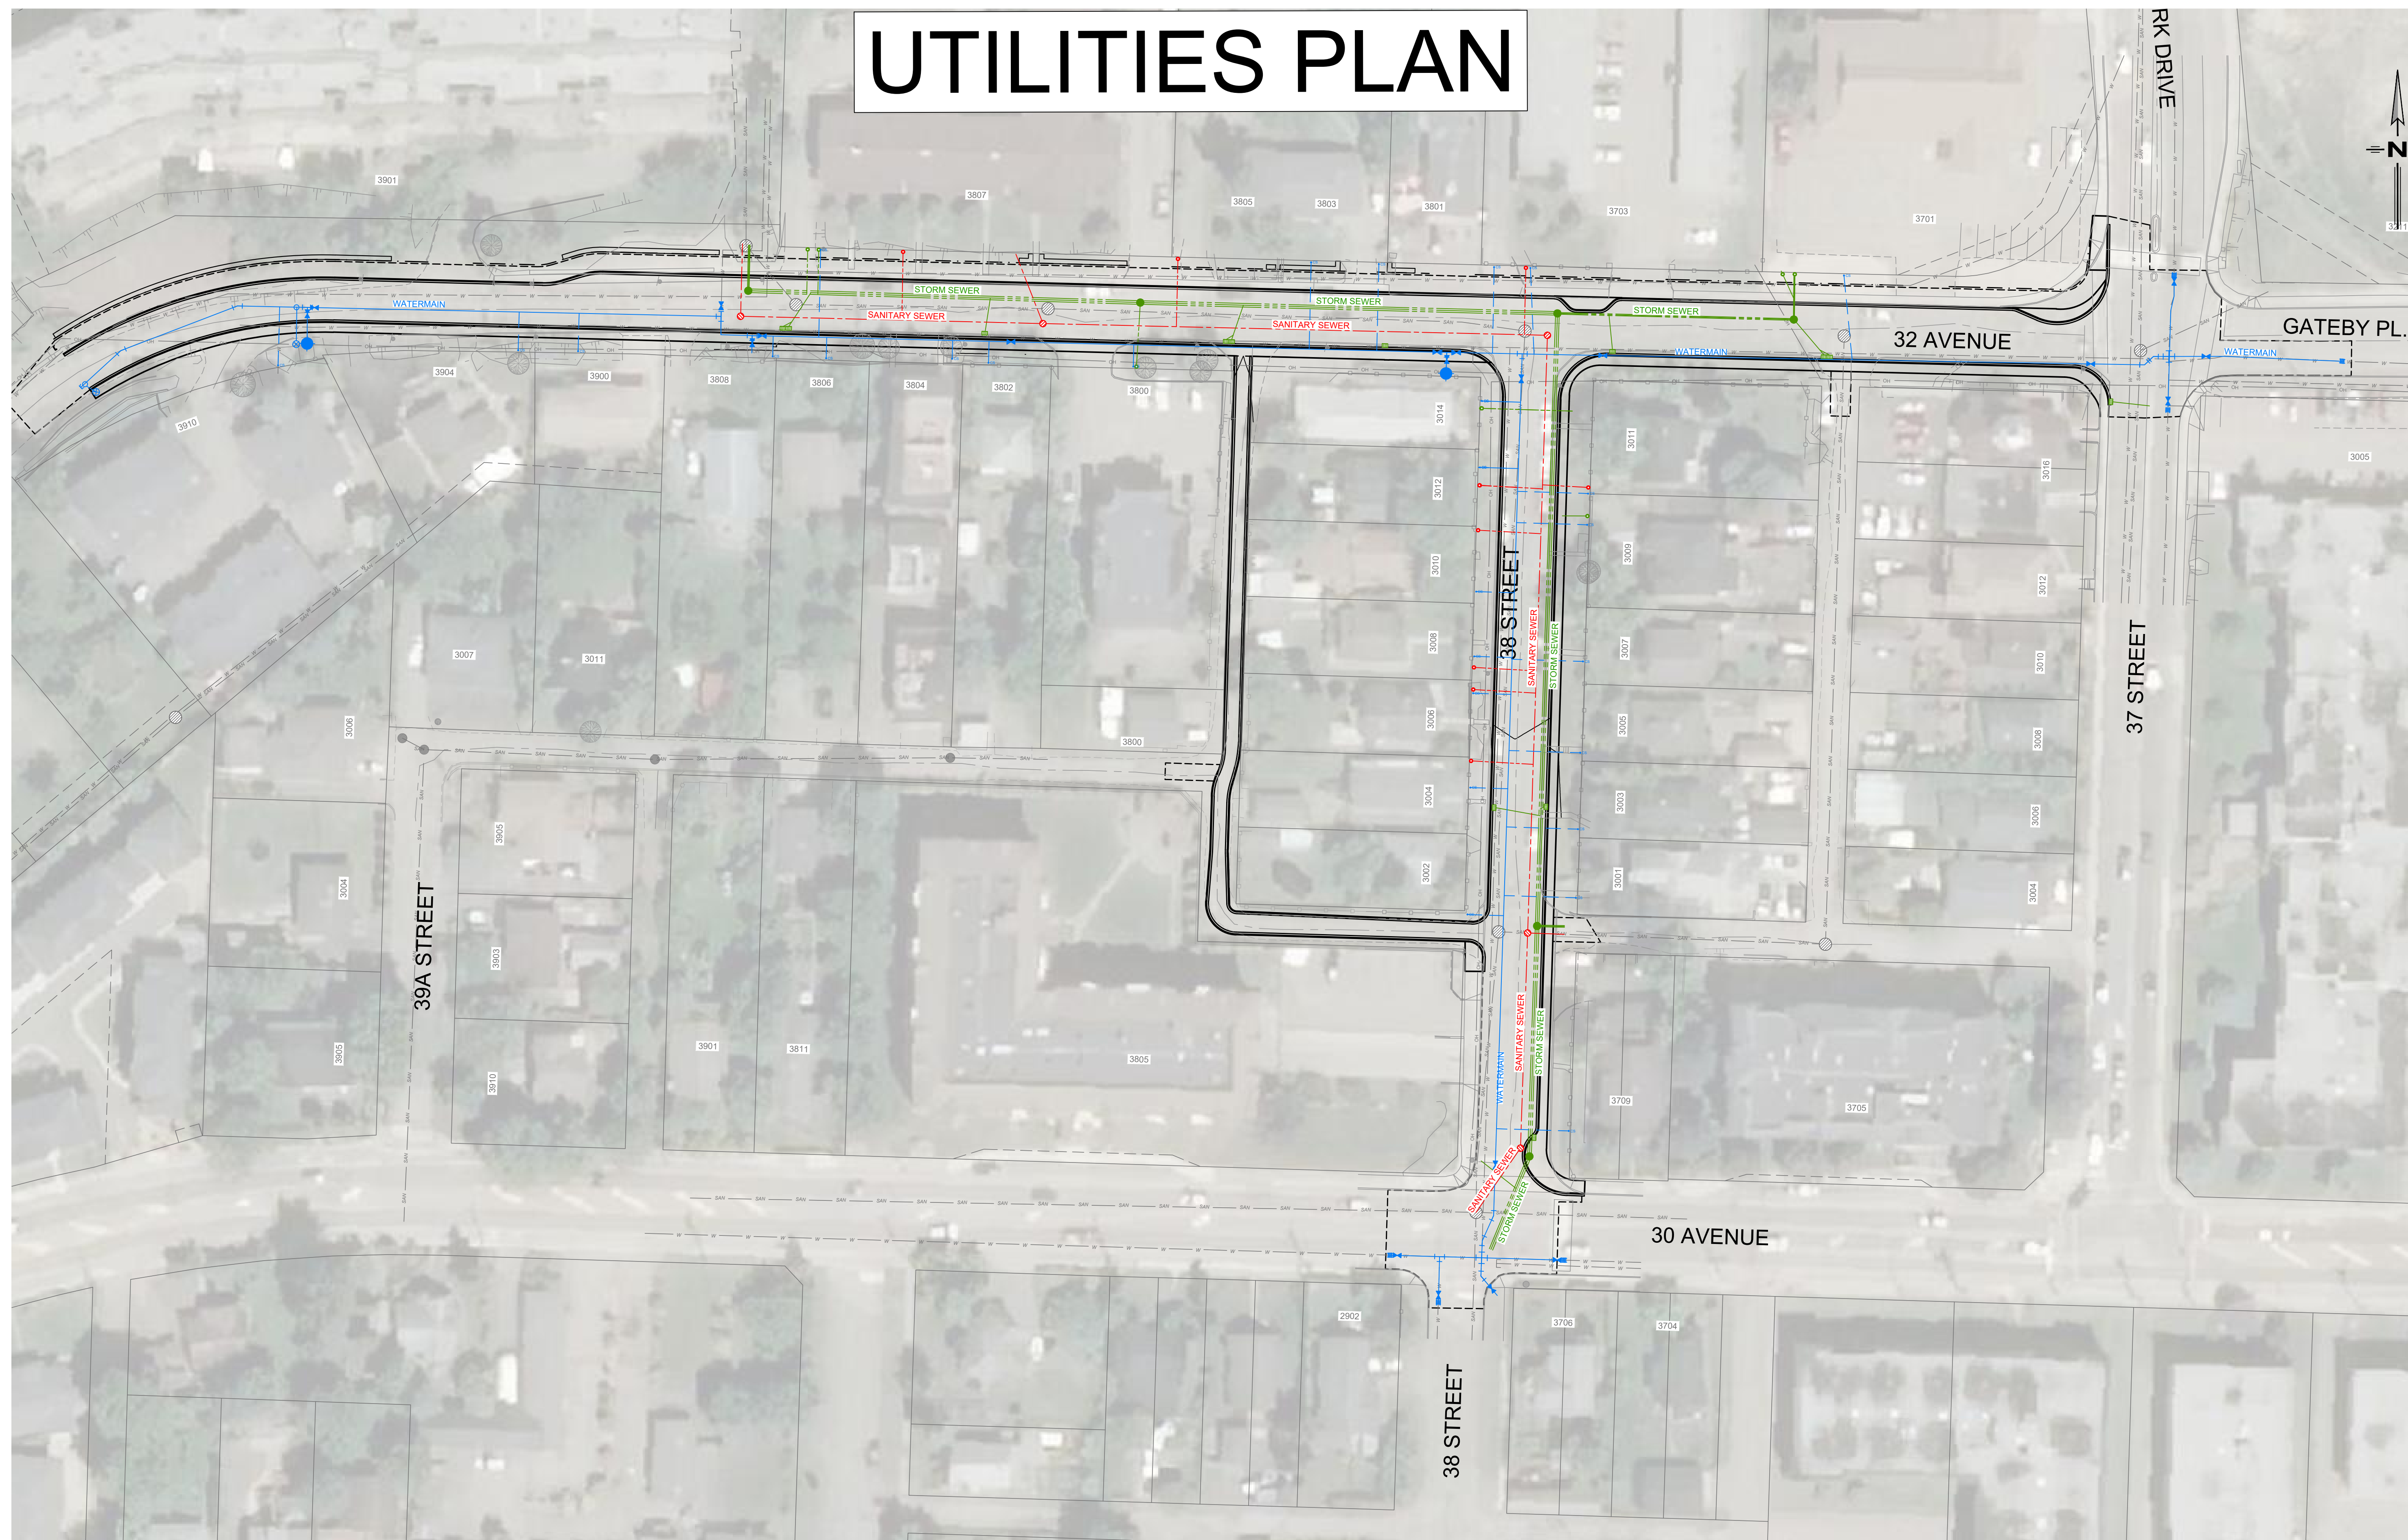

STORMWATER MANAGEMENT PLAN

