


V:\01117\active\111710166\07_drawings\02_sheets\02_civil\C111.dwg

14.11.2024

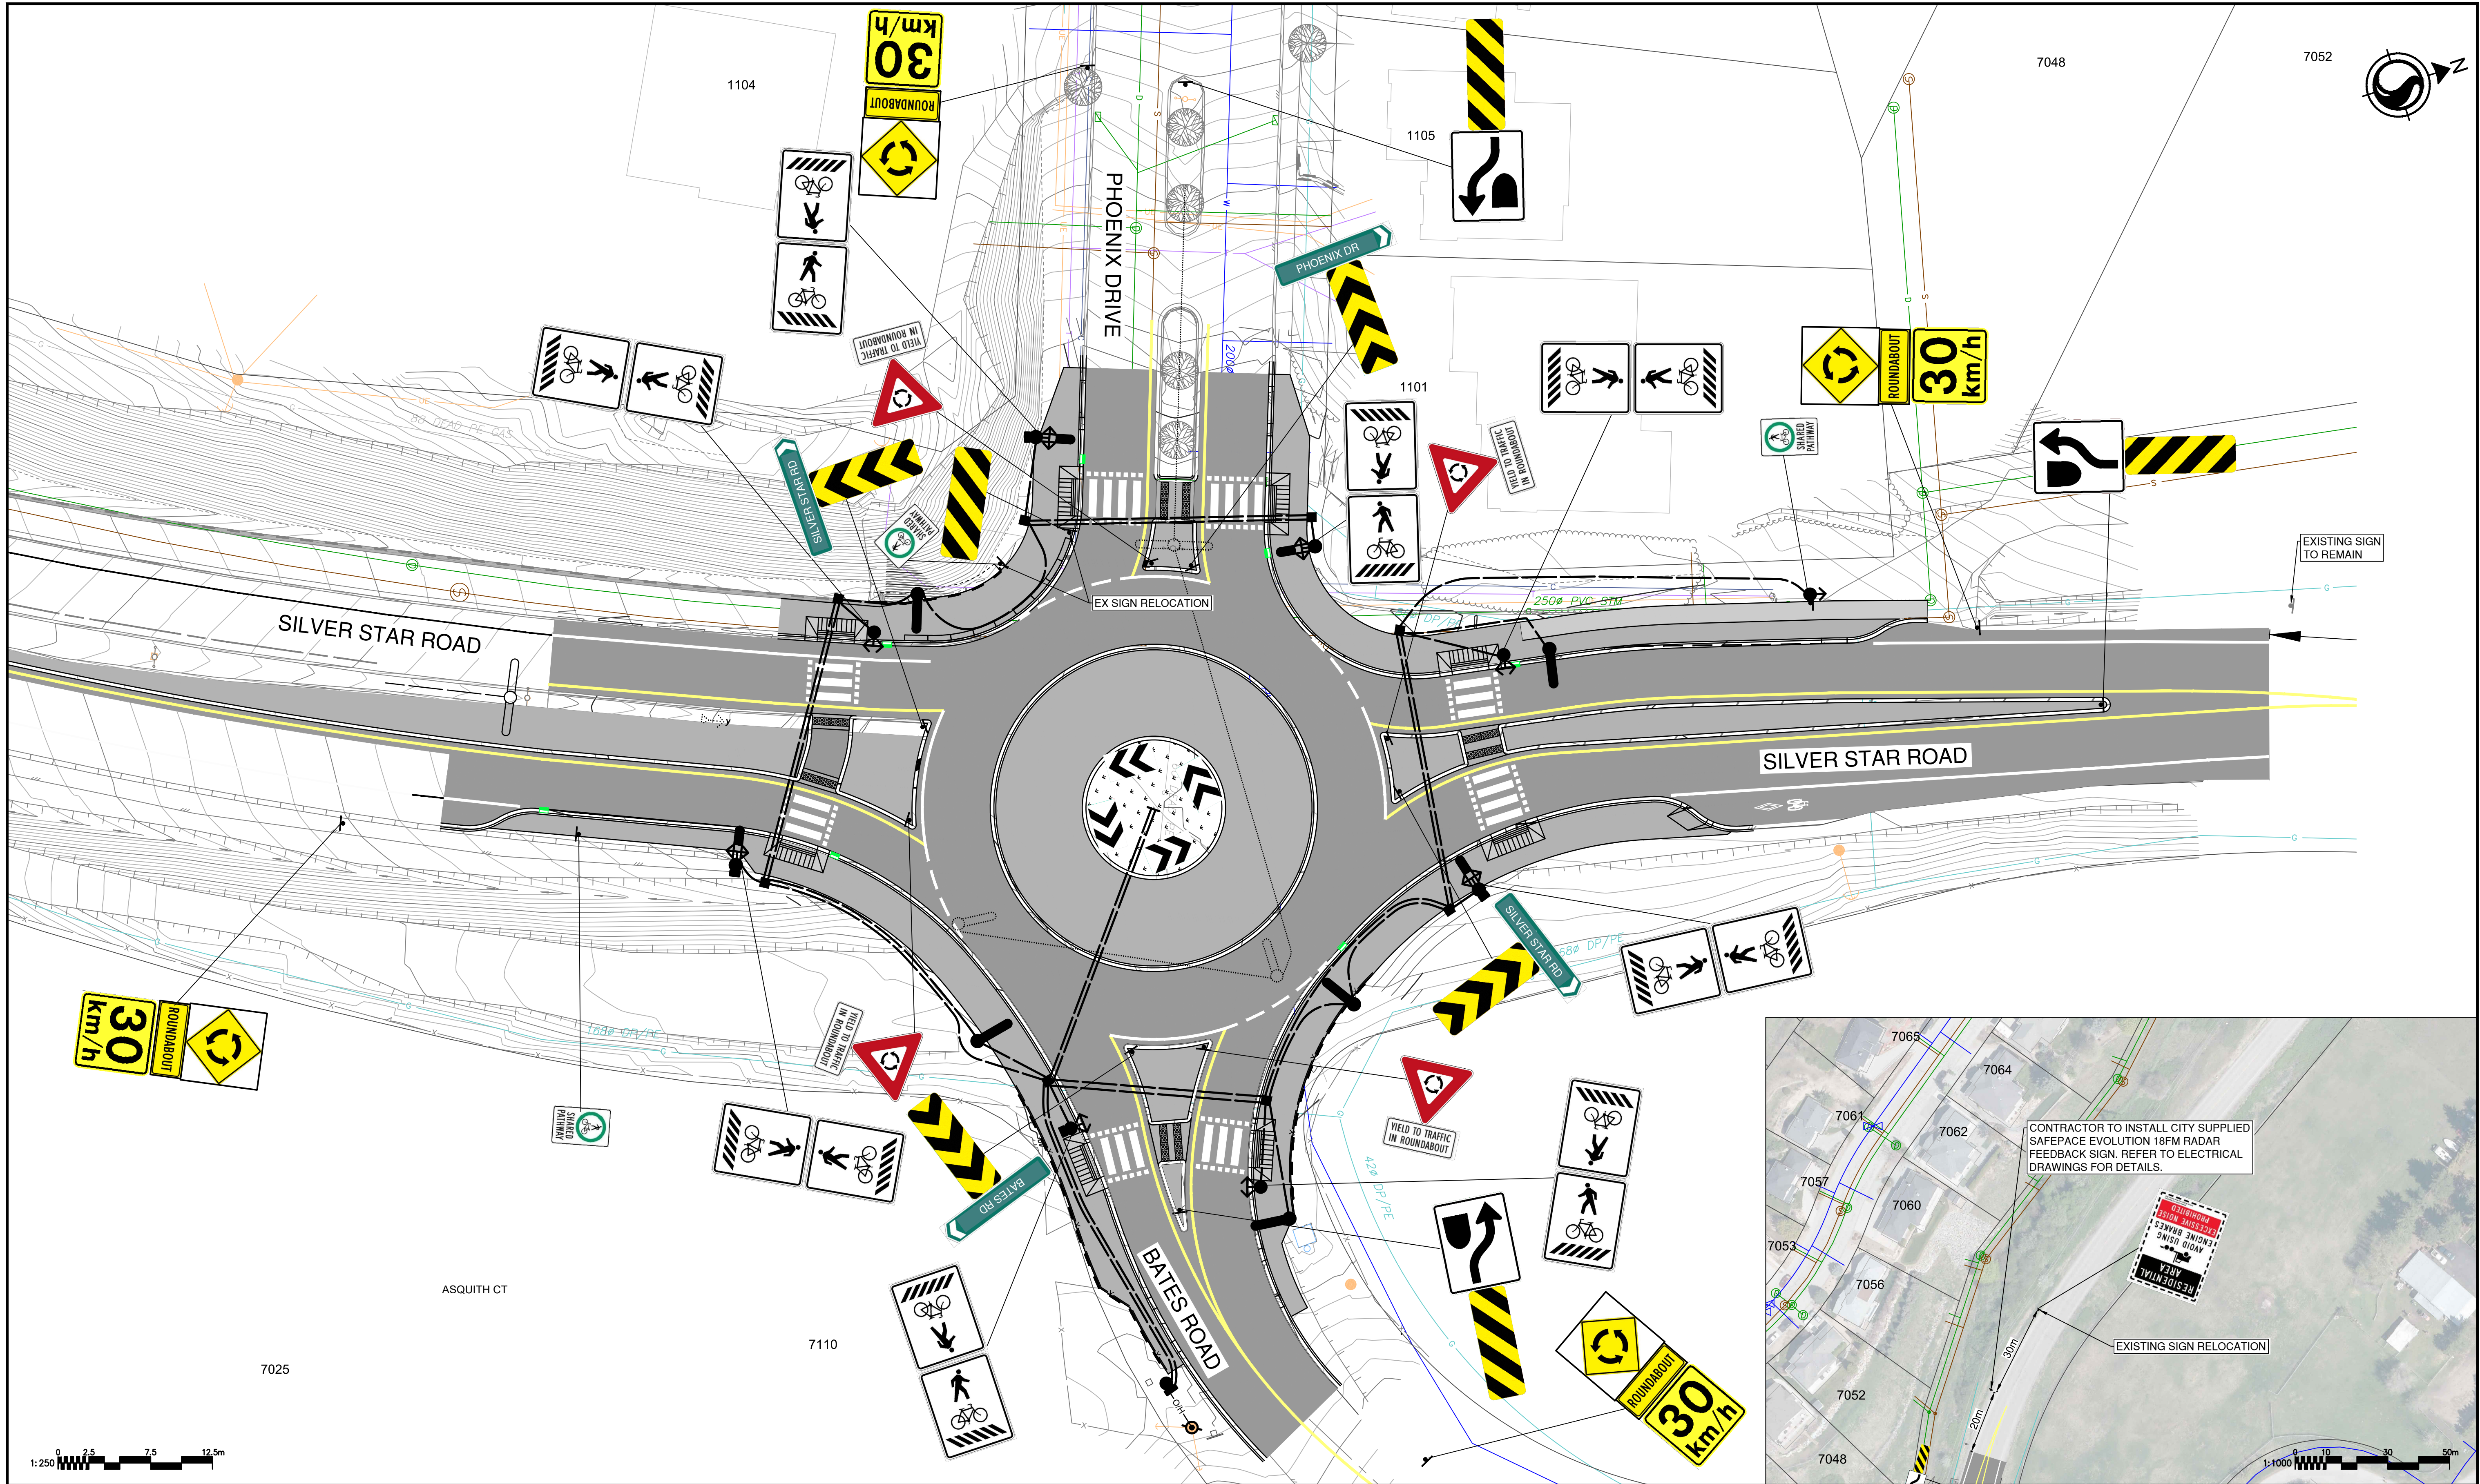

ISSUE / REVISION INFORMATION	ISSUE No.	DATE	DESIGNED	DRAWN	CHECKED	DESCRIPTION
	1	24/05/27	JTP	CJM	IB	ISSUED FOR PRELIMINARY DESIGN REVIEW
	2	24/09/20	JTP	JJI	IB	ISSUED FOR 90% DETAILED DESIGN
	3	24/11/14	JTP	JJI	IB	ISSUED FOR TENDER

ENGINEERING AND GIS SERVICES

SCALE
H: 1:250
V: N/A

SHEET
6 OF 19

TITLE
PAVEMENT MARKINGS & SIGNAGE PLAN

SILVER STAR ROAD AT PHOENIX DRIVE
ROUNDABOUT (RAB)

DRAWING NUMBER
C111