

AGENDA

1. OPTION OVERVIEW

- Design Options
- Discussion


DESIGN OPTIONS

1



8L x 50m Pool
with Double Gym

2

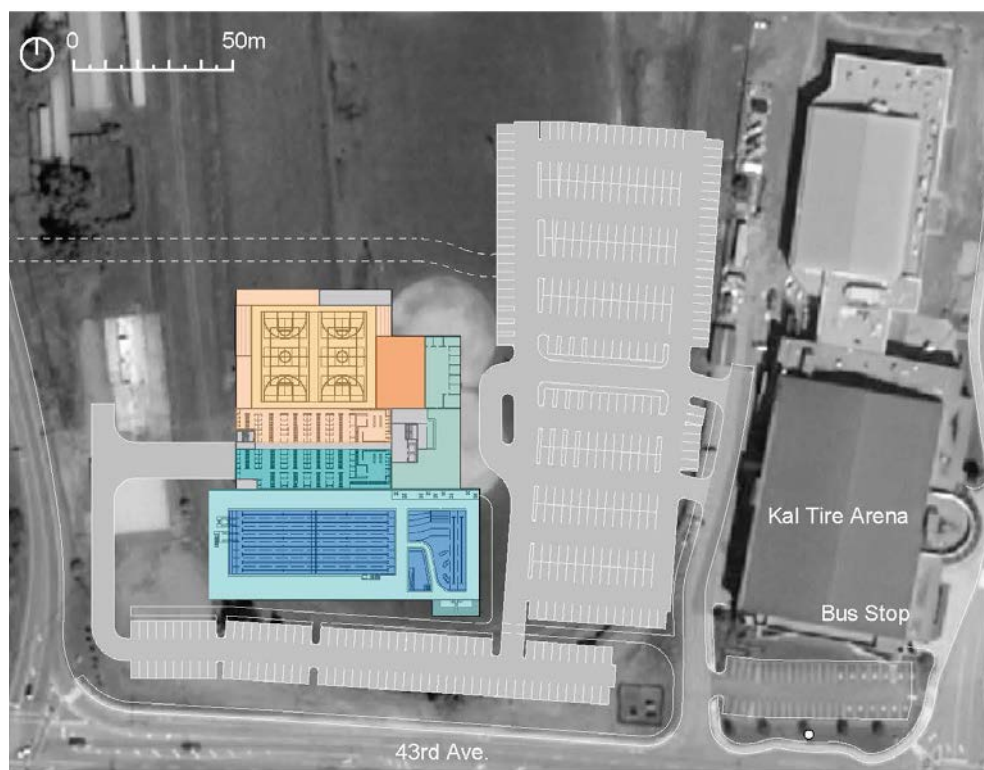

Revised 8L x 50m Pool
with Double Gym
+ Renovate Existing Facility

3




Expand Existing Facility

OPTION 1


8 lane x 50m Pool with Double Gym

New Facility

- 8 lane x 50m Pool
- 700m² Leisure / 25mx3L
- Waterslide, 1m + 3m springboards
- Spectator Seating - Wet/Dry
- Double Gymnasium, subdividable
- 140m Walking/Jogging Track
- 1000m² (10,760ft²) Fitness Centre
- 4 x Multipurpose Rooms + 2 Dedicated Studios

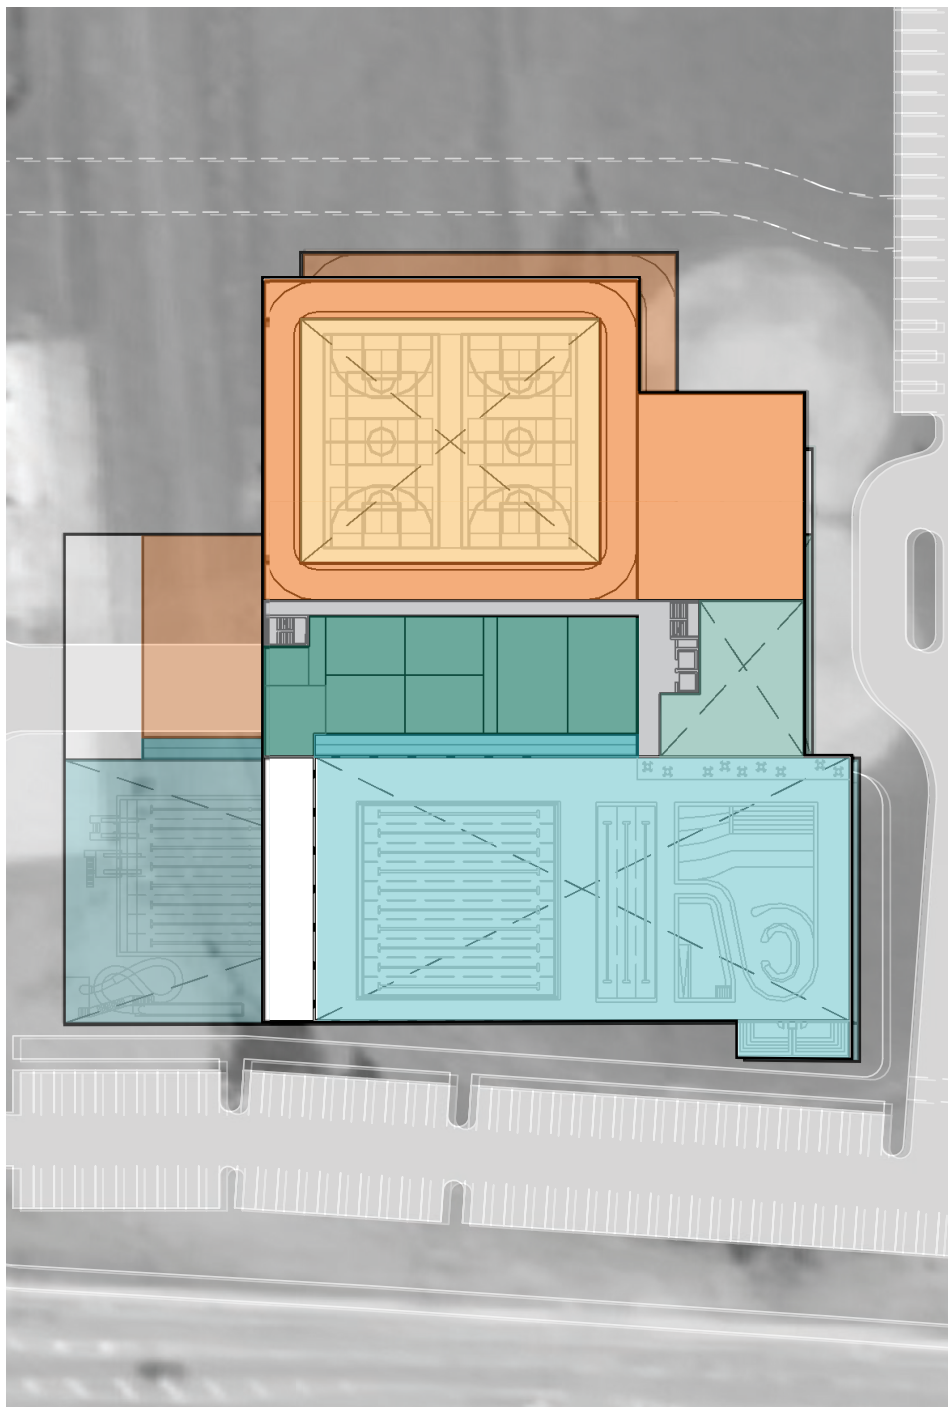

Level 2 Plan

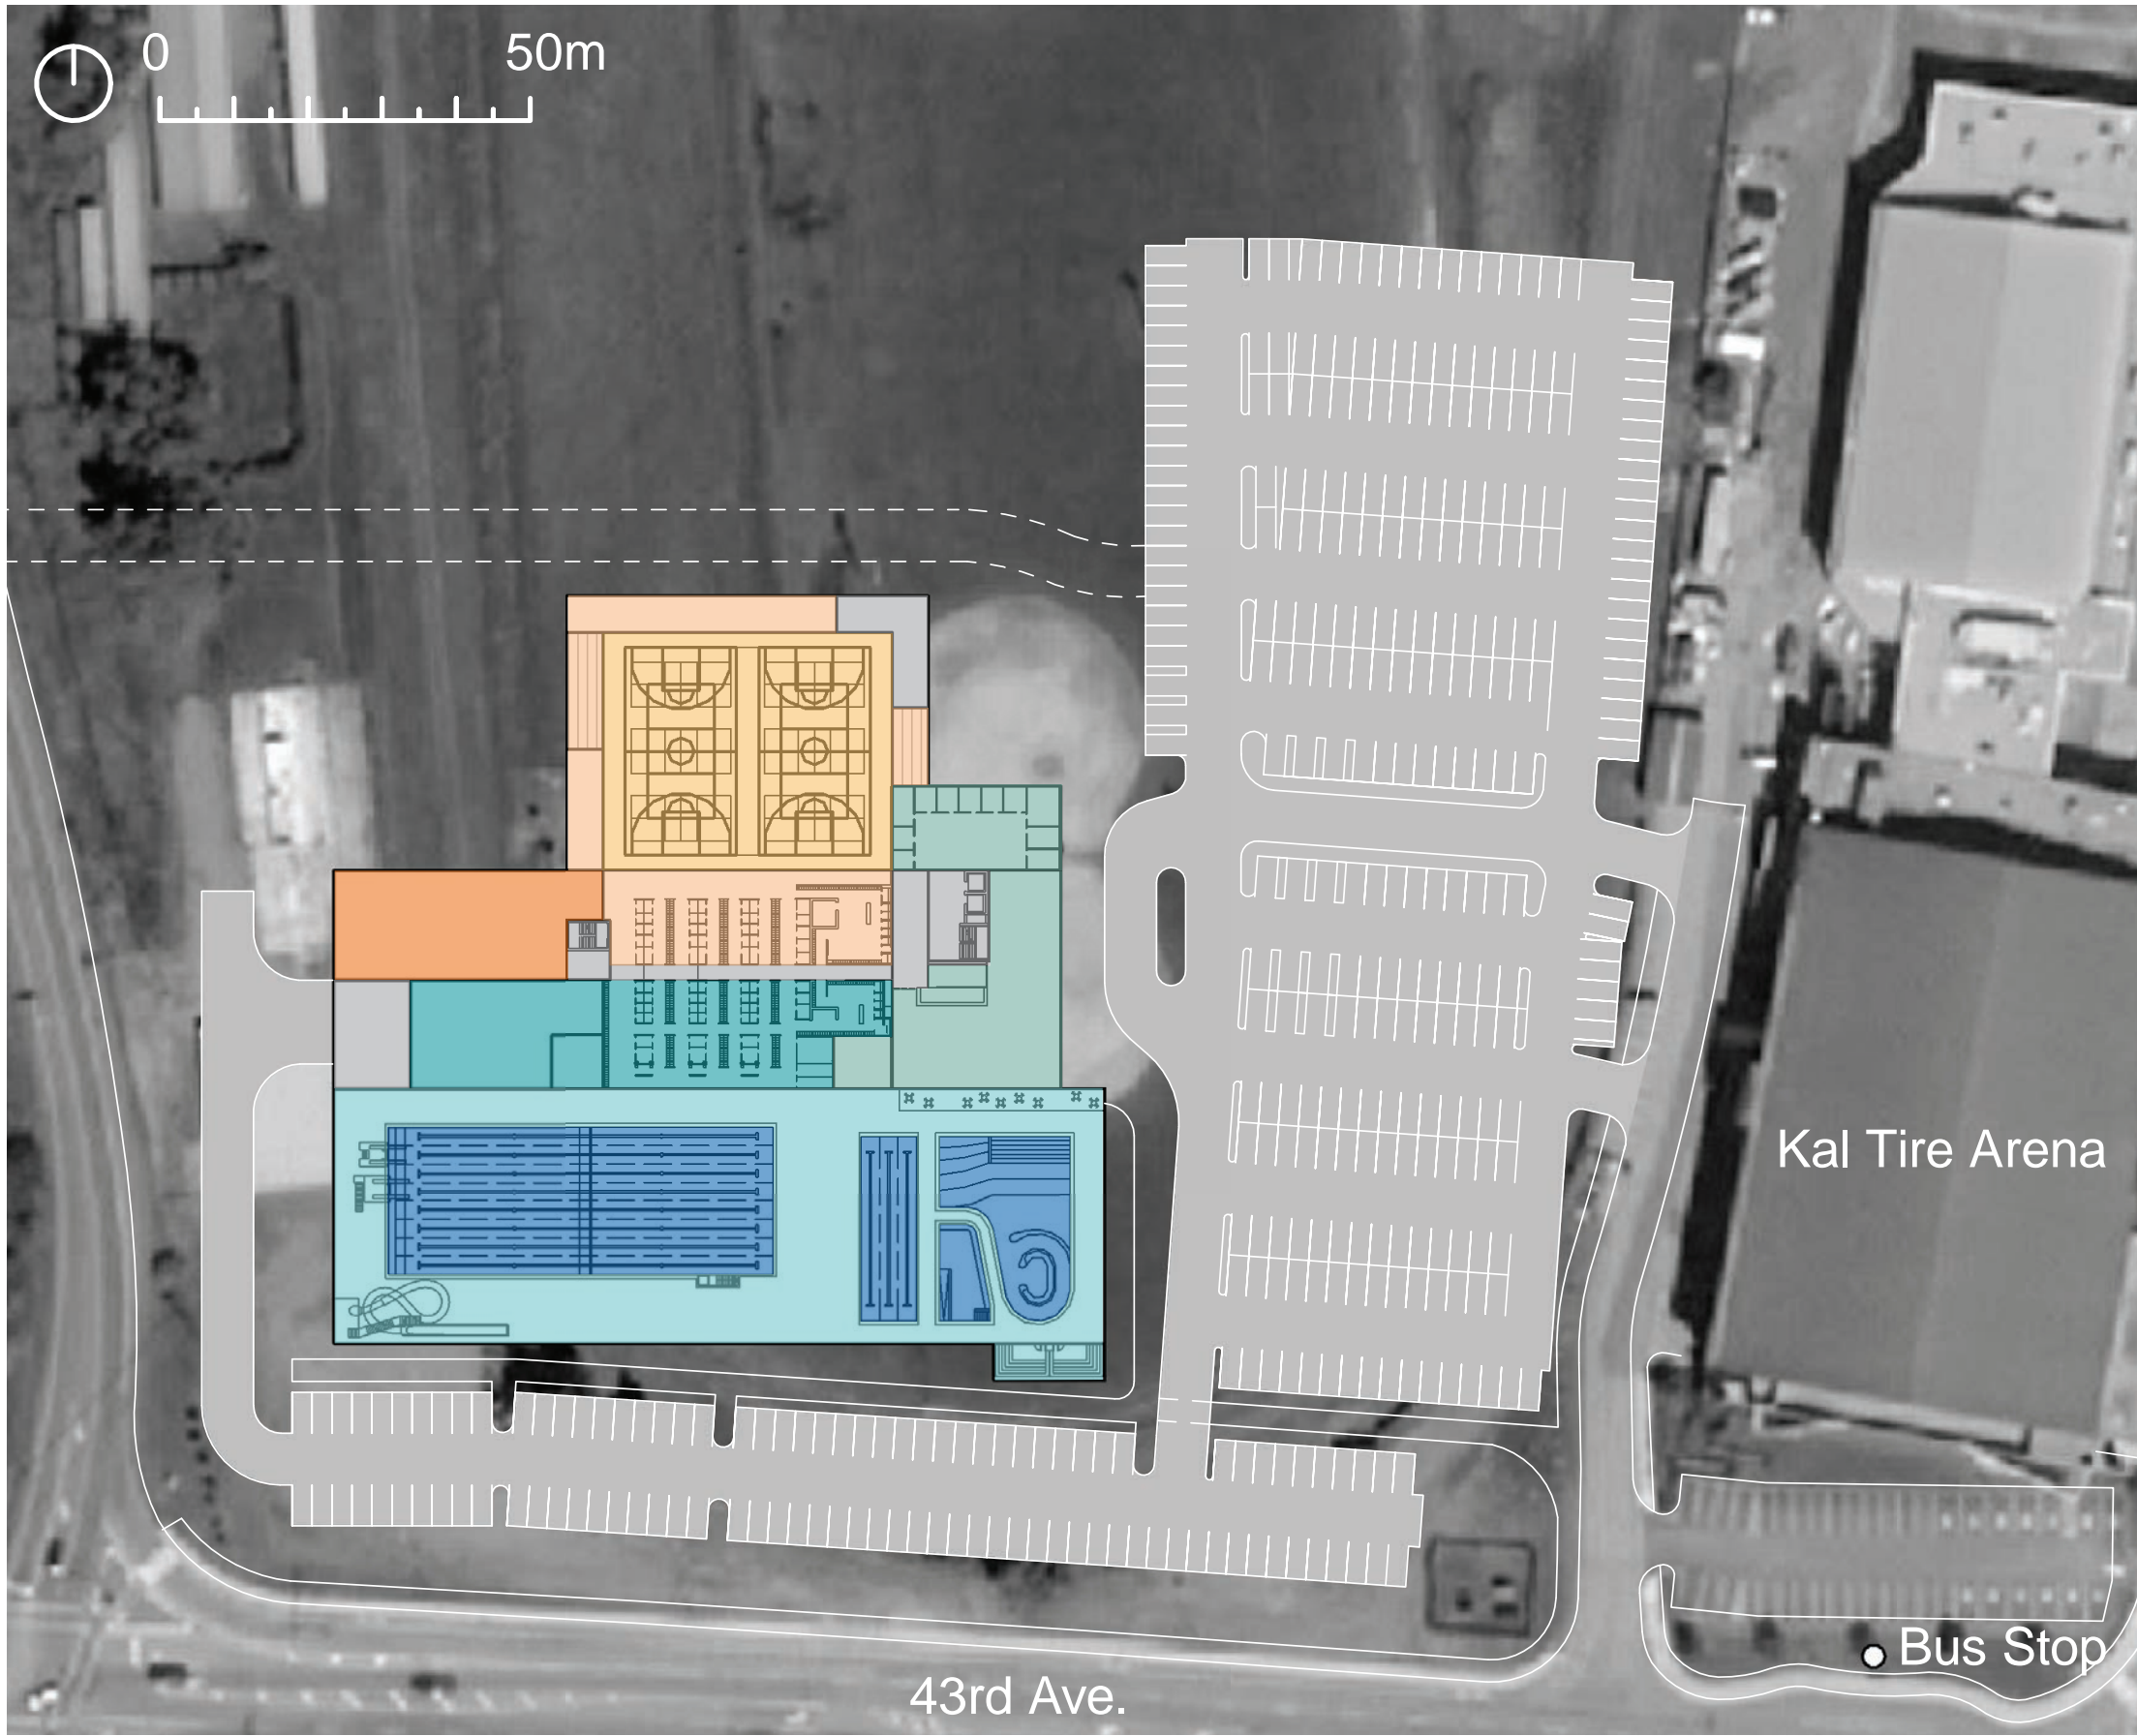

Level 1 Plan

OPTION 2


Revised 10 lane x 25m Pool with Double Gym + Renovate Existing Vernon Aquatic Centre

NEW FACILITY


- 8 lane x 50m Pool
- **550 ~ 600m² Leisure / 25mx2L**
- Waterslide, 1m + 3m springboards
- Spectator Seating - Wet/Dry
- Double Gymnasium, subdividable
- 140m Walking/Jogging Track
- ~ 1000m² (10,760ft²) Fitness Centre
- 4 x Multipurpose Rooms + 2 Dedicated Studios

CHANGES TO EXISTING VAC


- Air quality/Water treatment upgrades
- Change Room Upgrades
- Improvements to interior finishes
- Hot Tub Renovation to increase size
- Secure Scooter Parking
- Reinstate Skylight

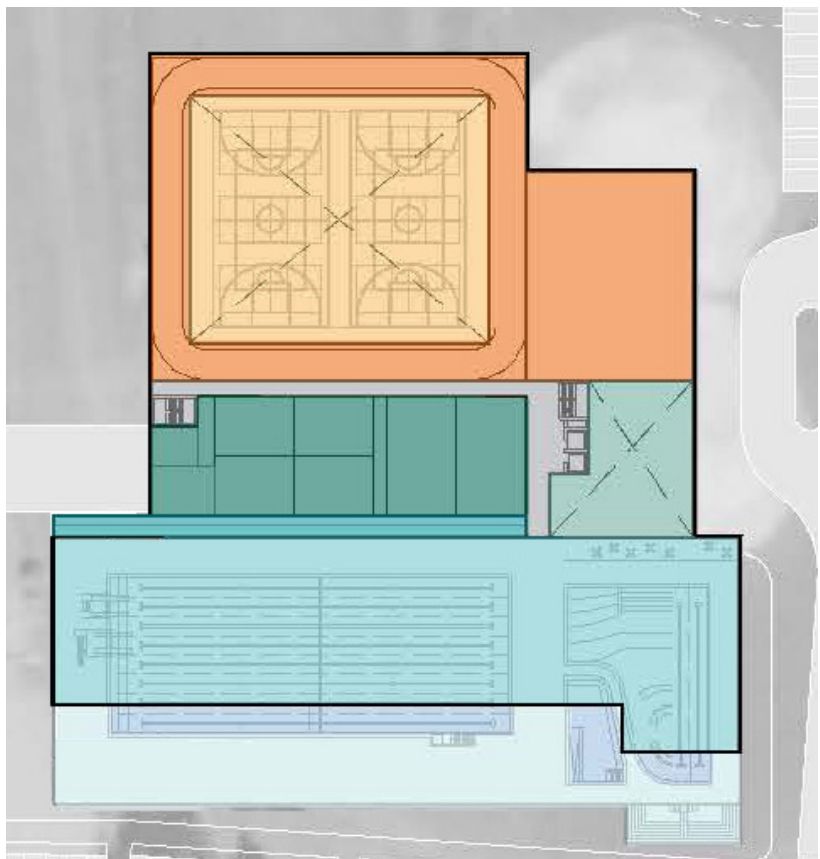

Level 2 Plan

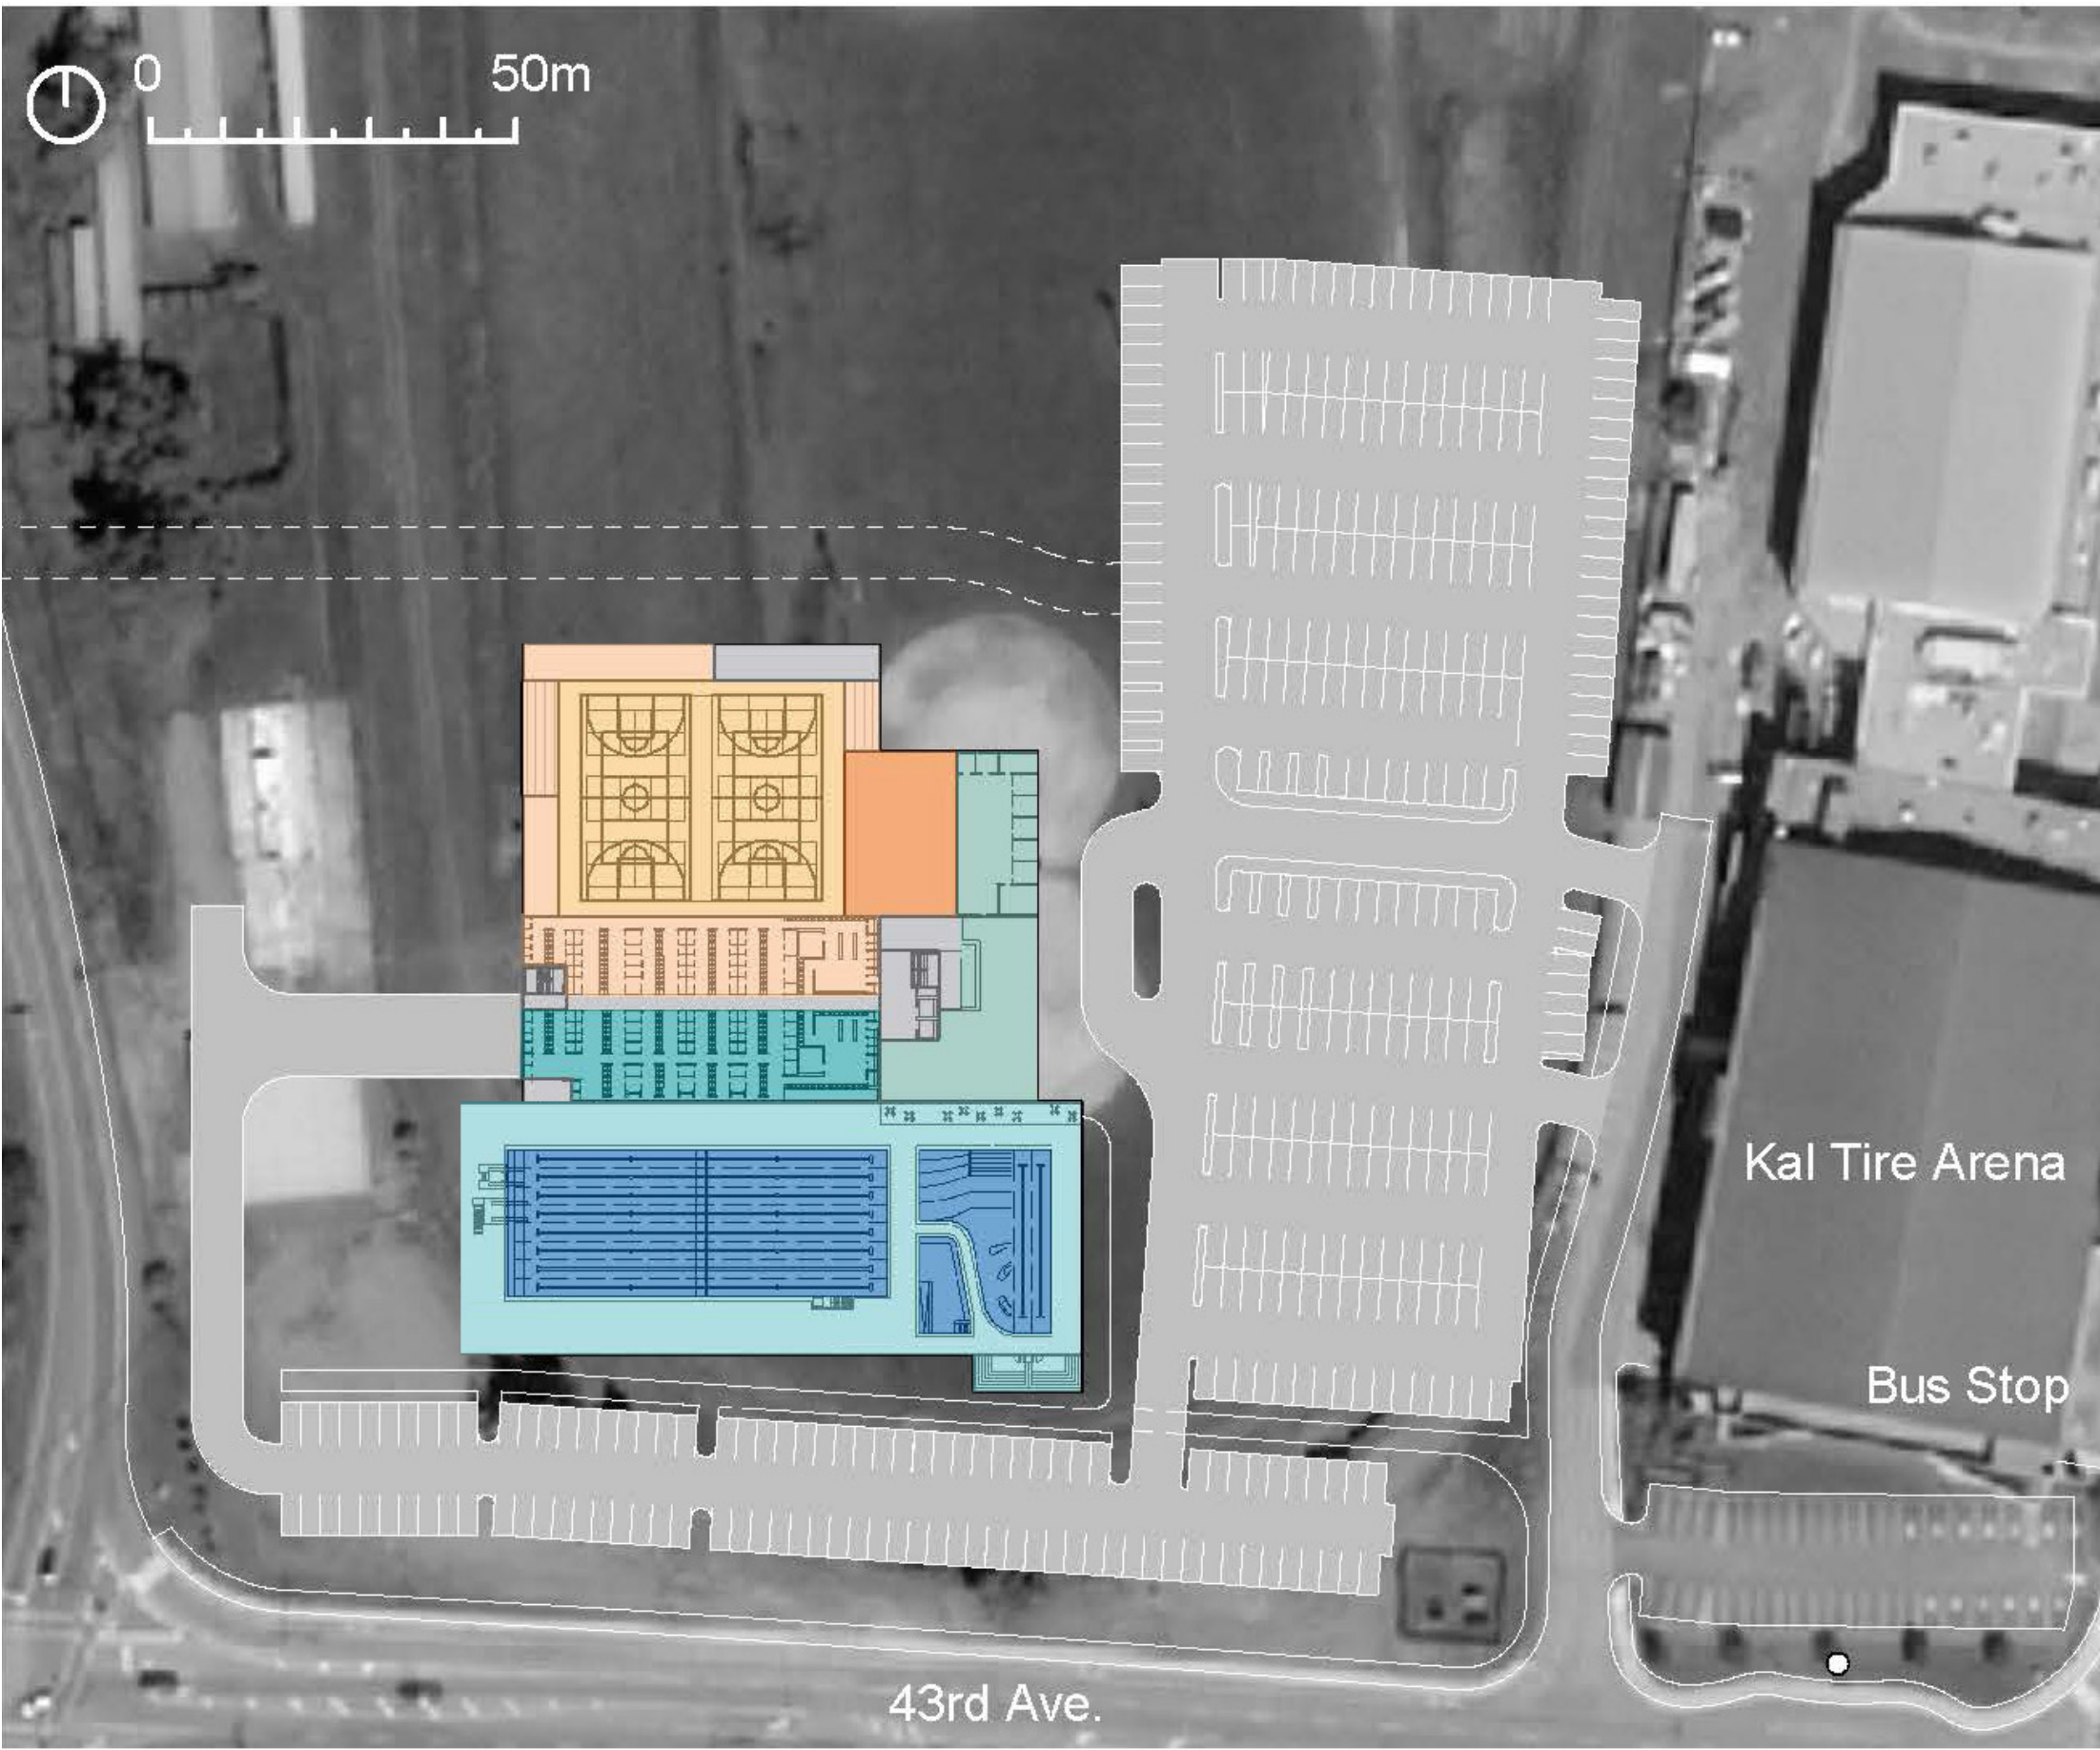

Level 1 Plan

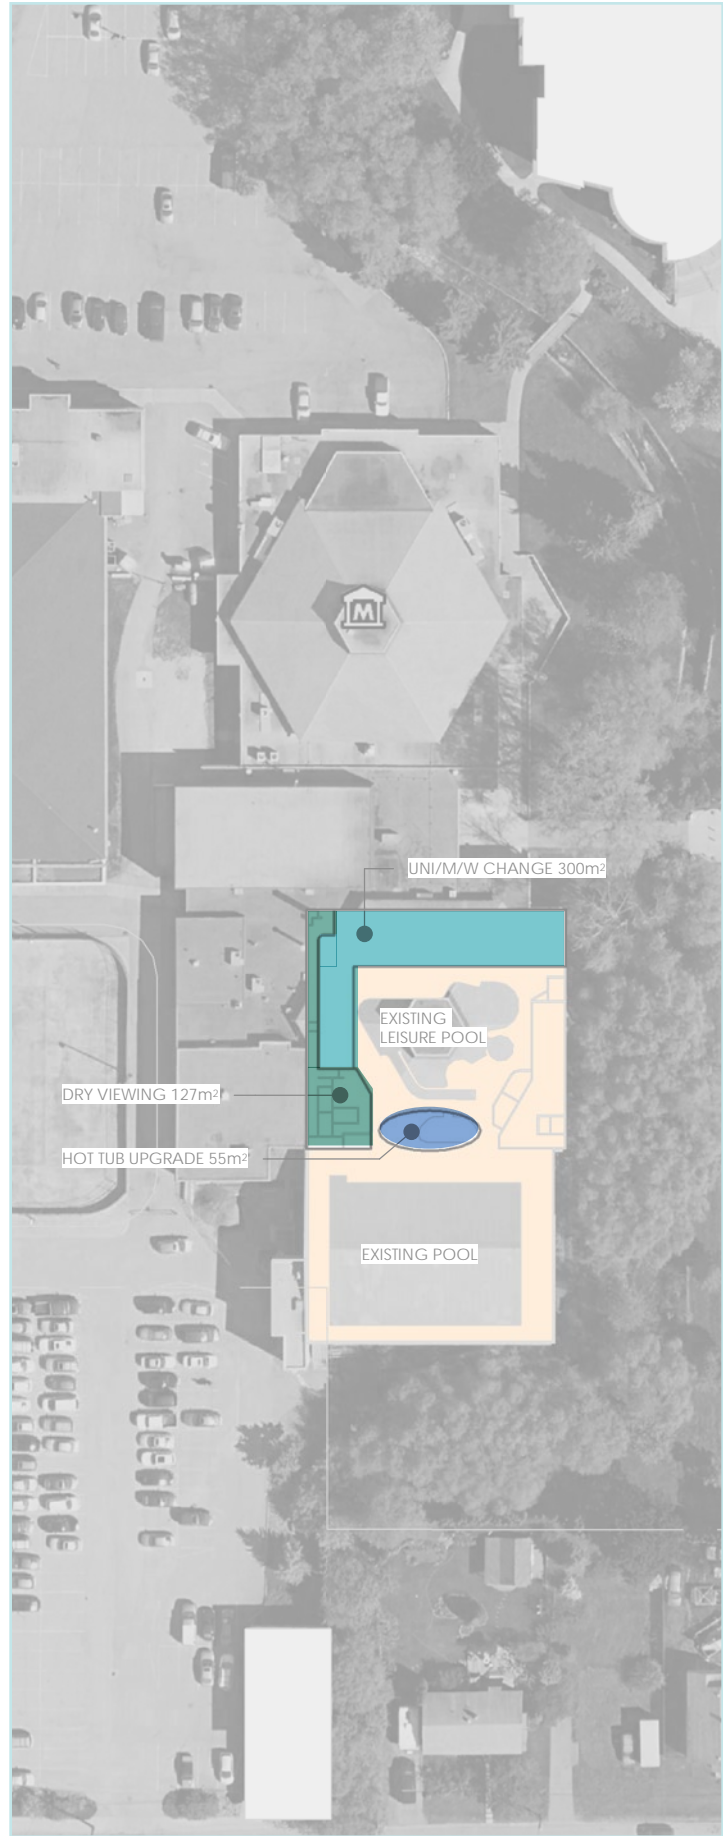

Repurposed VAC

OPTION 3

Expansion to Existing Vernon Aquatic Centre

3

EXPANSIONS TO EXISTING VAC

- Maintain Existing Aquatic Centre

Phase 1

- Relocate Seniors Centre

Phase 2

- New Change Rooms @ L1
- New Multi-Purpose Studios @ L2 with Walking Track
- New 50m x 8L Pool
- Gym Expansion

